
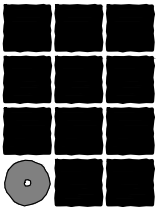
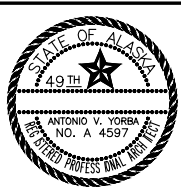


CITY OF WRANGELL
PUBLIC SAFETY BUILDING
SIDING REPAIR
WRANGELL, ALASKA
JULY 22, 2004

ARCHITECT
JENSEN YORBA LOTT, INC
522 WEST 10TH STREET
JUNEAU, ALASKA 99801
(907) 586-1070
FAX (907) 586-3959

SHEET INDEX

- A001 COVER SHEET
- A101 FIRST FLOOR DEMOLITION PLAN
- A102 SECOND FLOOR DEMOLITION PLAN
- A103 DEMOLITION WALL SECTIONS
- A104 DEMOLITION EXTERIOR ELEVATION
- A105 DEMOLITION SOFFIT DETAIL
- A201 FIRST FLOOR RENOVATION PLAN
- A202 SECOND FLOOR RENOVATION PLAN
- A301 RENOVATION WALL SECTIONS
- A302 RENOVATION SOFFIT DETAIL
- A303 RENOVATION EXTERIOR ELEVATIONS
- A801 EXTERIOR DETAILS
- A802 EXTERIOR DETAILS
- A803 EXTERIOR DETAILS
- A804 EXTERIOR DETAILS

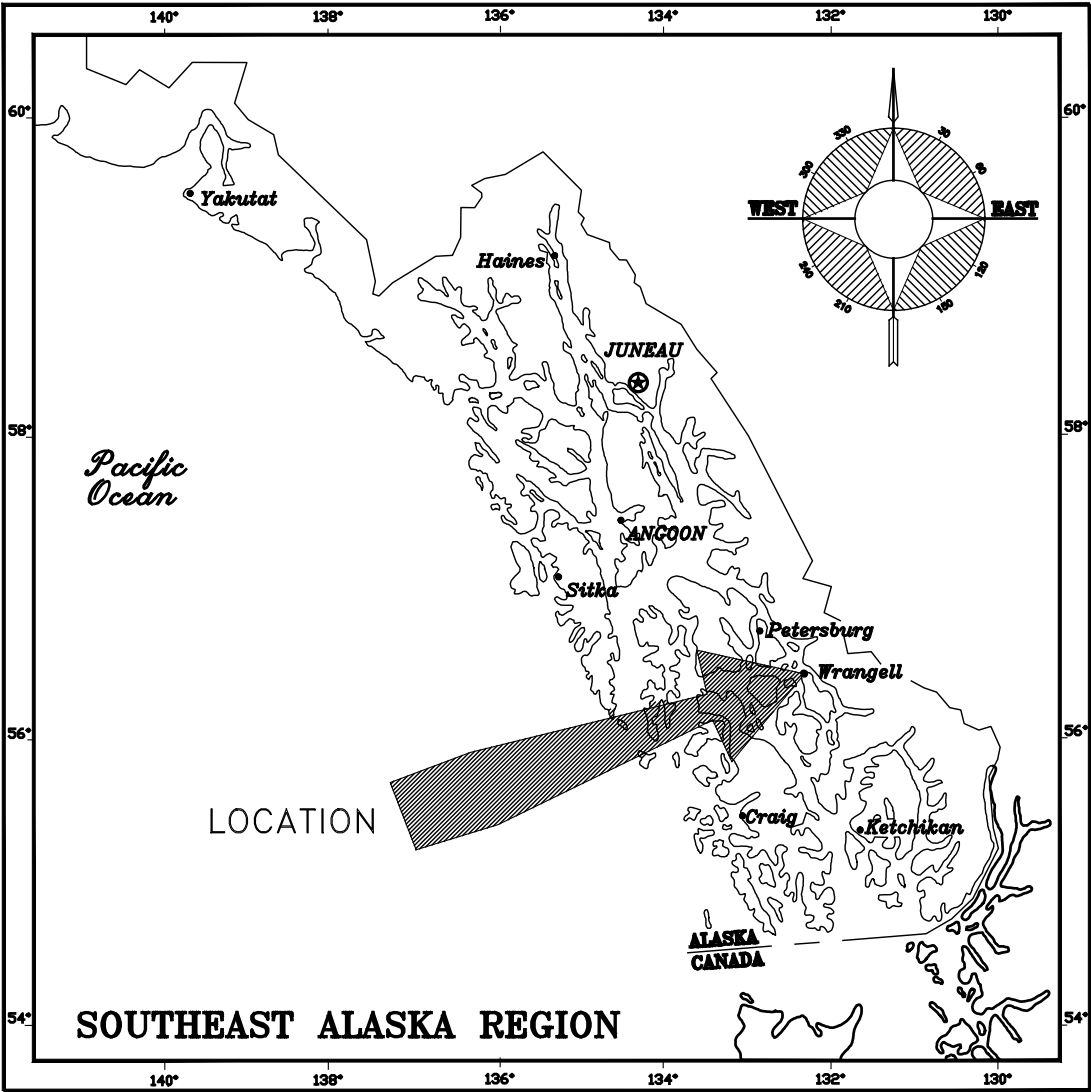


Jensen
Yorba
Lott
Inc.

522 West 10th Street
Juneau, Alaska 99801
phone 907-586-1070
fax 907-586-3959
jensenyorbalott.com

A001


G:_Projects\0368\Cad\CD\Arch\A101.dwg, Layout1, 1/30/2017 2:25:13 PM, Dan, DWG To PDF.pc3, ANSI B (17.00 x 11.00 Inches), 1:2

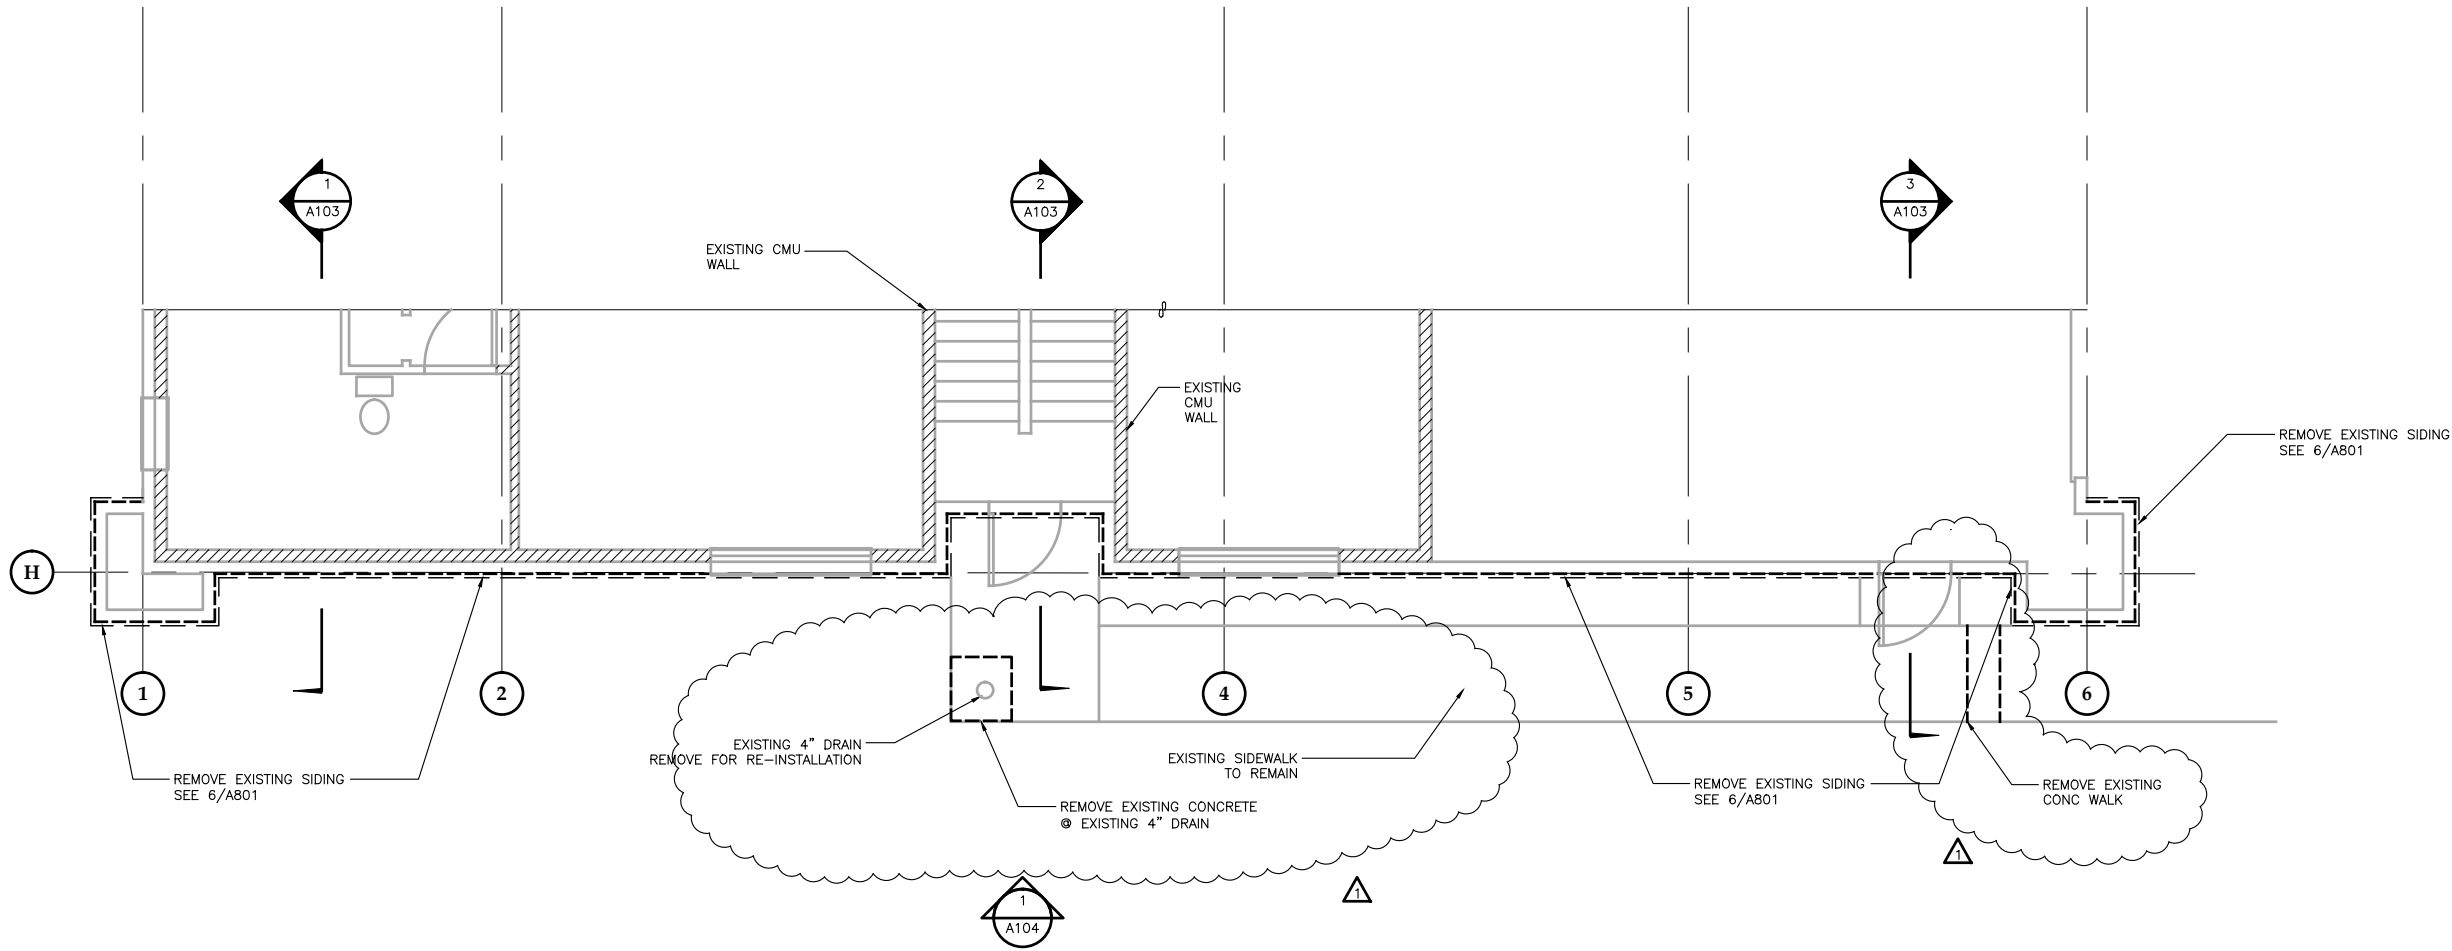

1

FIRST FLOOR DEMOLITION PLAN

SCALE: 0 2' 4' 8'

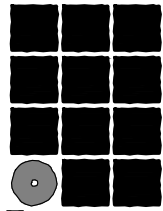

**Jensen
Yorba
Lott
Inc.**

522 West 10th Street
Juneau, Alaska 99801
phone 907-586-1070
fax 907-586-3959
jensenyorbalott.com



**CITY OF WRANGELL
PUBLIC SAFETY BUILDING
SIDING REPAIR
WRANGELL, ALASKA**

REVISIONS

- △ ADDENDUM 1
- △ .
- △ .
- △ .



SHEET TITLE

**FIRST
FLOOR
DEMOLITION
PLAN**

DATE: JULY 22, 2004
FILE: 0368

A101

G:_Projects\0368\Cad\CD\Arch\A102.dwg, Layout1, 1/30/2017 2:25:18 PM, Dan, DWG To PDF.pc3, ANSI B (17.00 x 11.00 Inches), 1:2

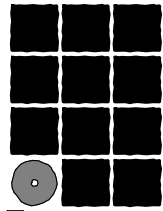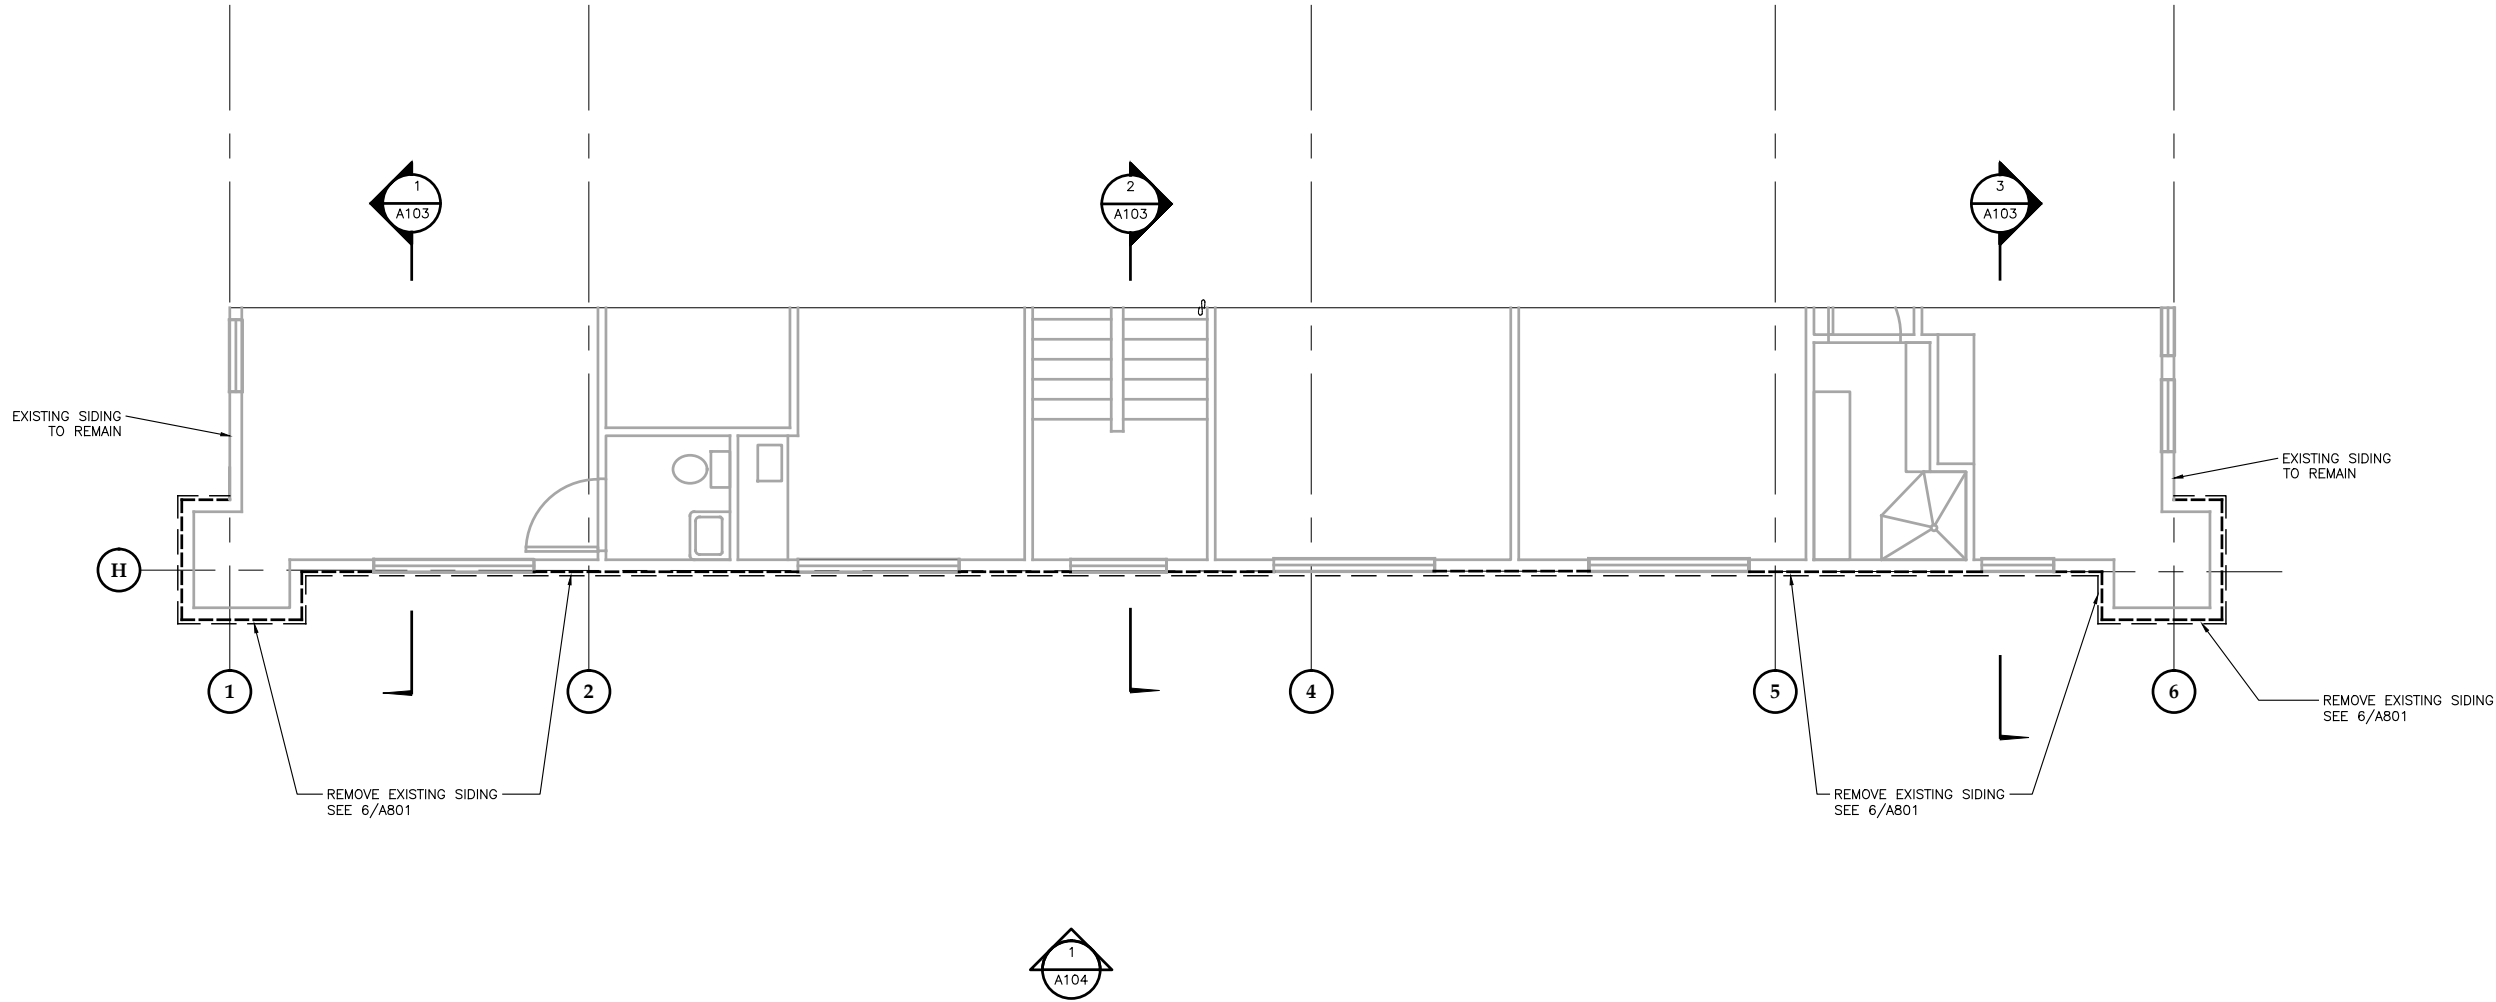

**Jensen
Yorba
Lott
Inc.**

522 West 10th Street
Juneau, Alaska 99801
phone 907-586-1070
fax 907-586-3959
jensenyorbalott.com



**CITY OF WRANGELL
PUBLIC SAFETY BUILDING
SIDING REPAIR
WRANGELL, ALASKA**

REVISIONS





- △ .
- △ .
- △ .
- △ .

SHEET TITLE
**SECOND FLOOR
DEMOLITION
PLAN**

DATE: JULY 22, 2004
FILE: 0368

A102

G:_Projects\0368\Cad\CD\Arch\A103.dwg, Layout1, 1/30/2017 2:25:23 PM, Dan, DWG To PDF.pc3, ANSI B (17.00 x 11.00 Inches), 1:2

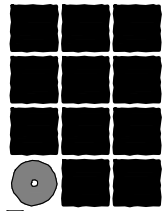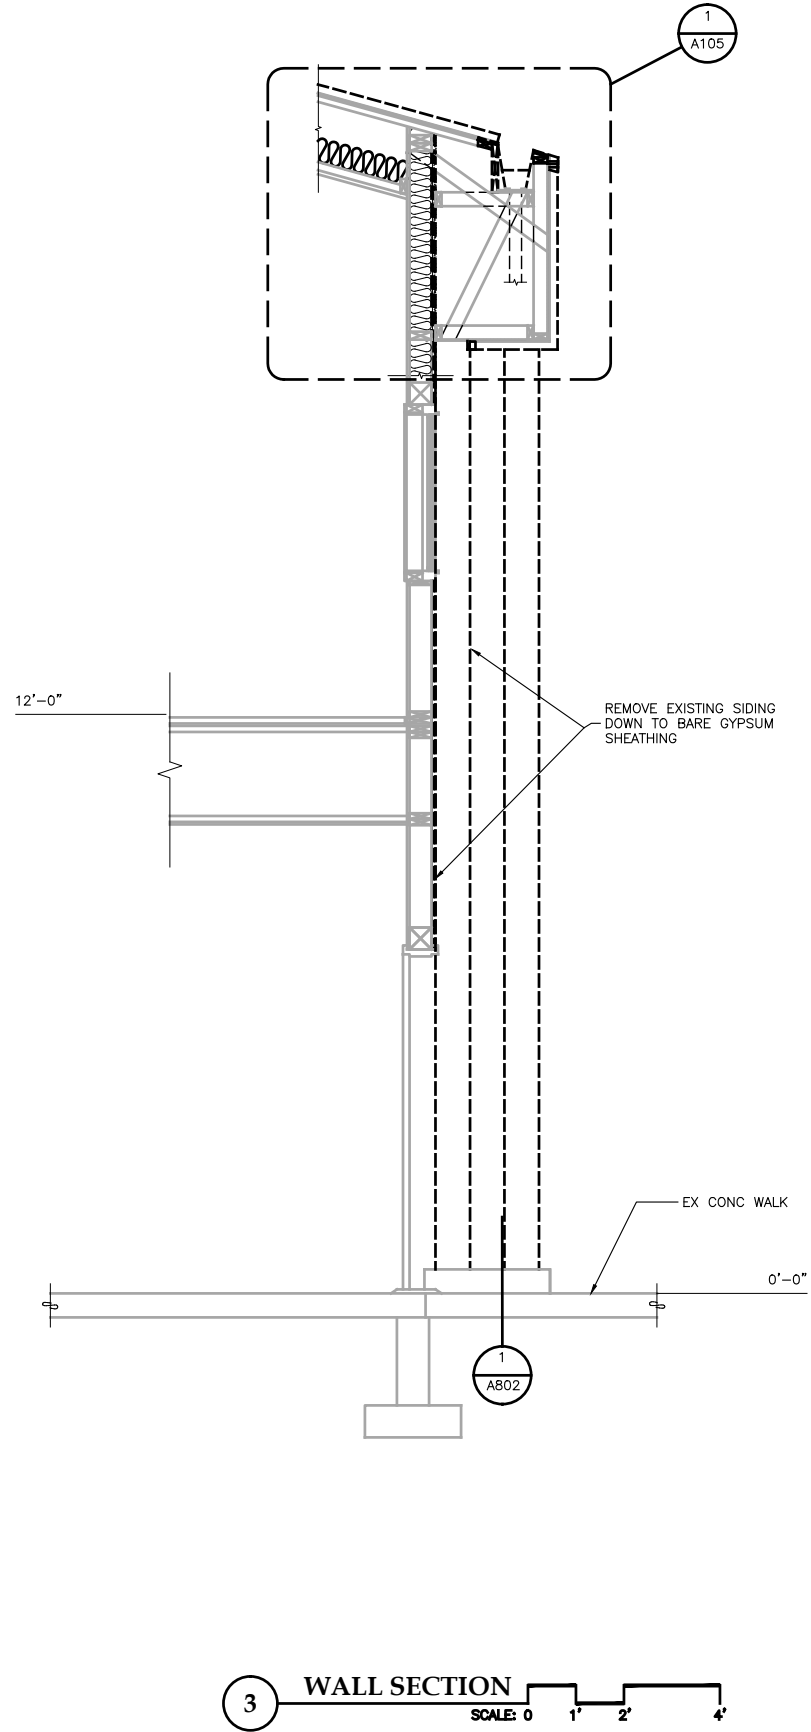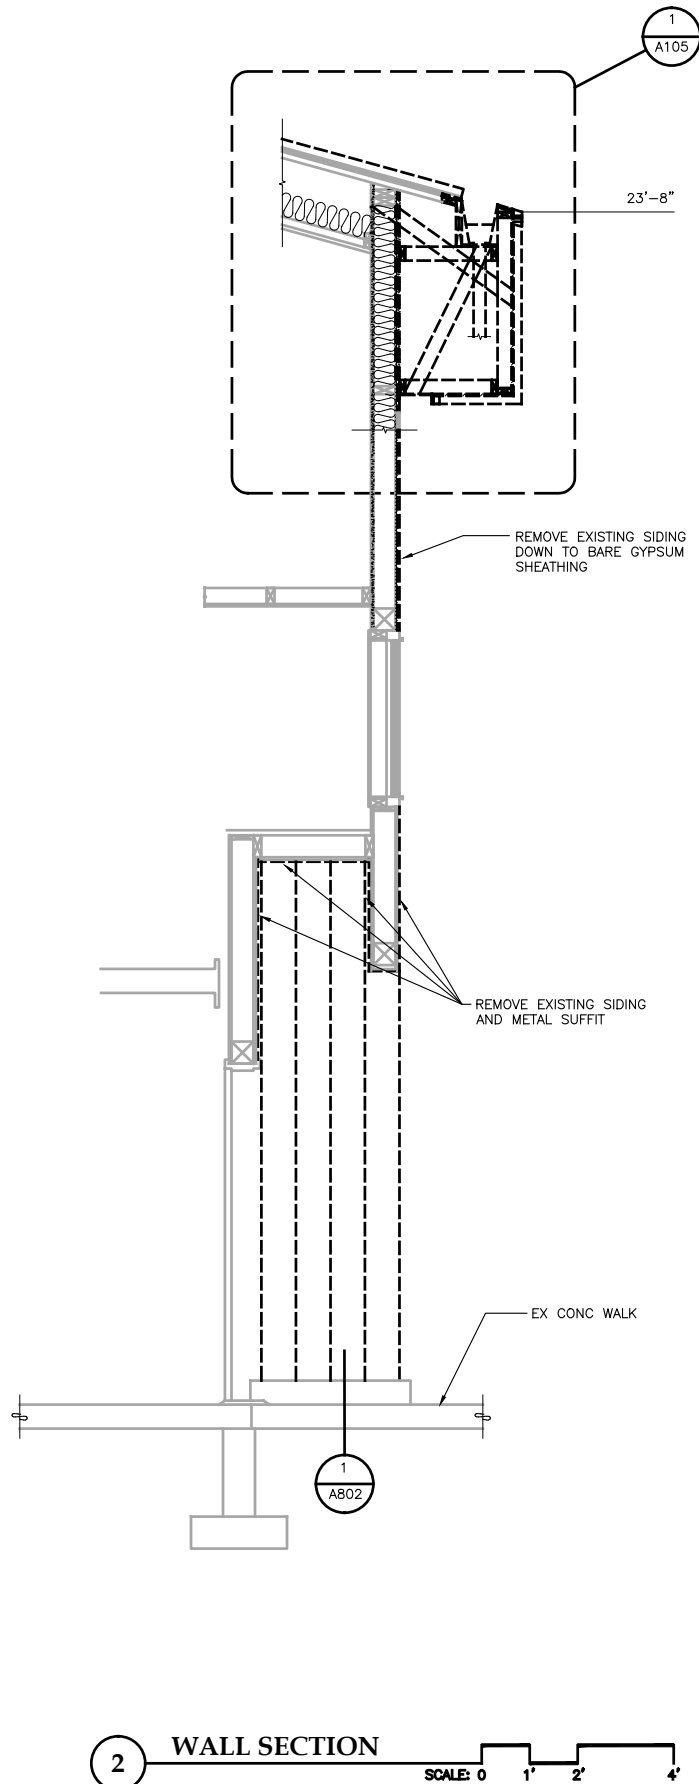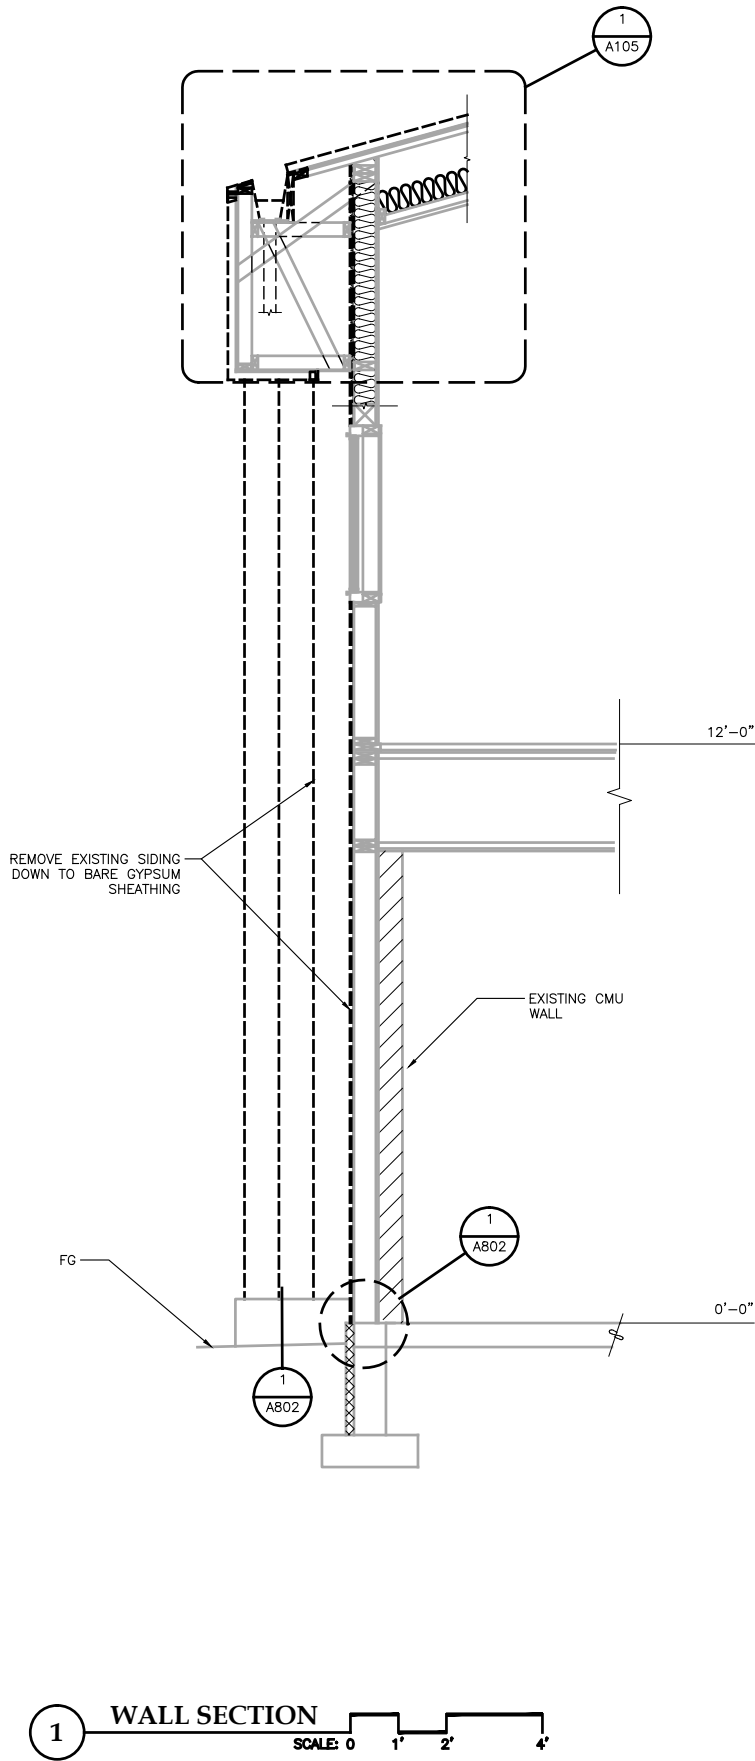

**Jensen
Yorba
Lott
Inc.**

522 West 10th Street
Juneau, Alaska 99801
phone 907-586-1070
fax 907-586-3959
jensenyorbalott.com



**CITY OF WRANGELL
PUBLIC SAFETY BUILDING
SIDING REPAIR
WRANGELL, ALASKA**


REVISIONS	
△	.
△	.
△	.
△	.

SHEET TITLE
**DEMOLITION
WALL
SECTIONS**


DATE: JULY 22, 2004
FILE: 0368

A103

G:_Projects\0368\Cad\CD\Arch\A104.dwg, Layout1, 1/30/2017 2:25:28 PM, Dan, DWG To PDF.pc3, ANSI B (17.00 x 11.00 Inches), 1:2

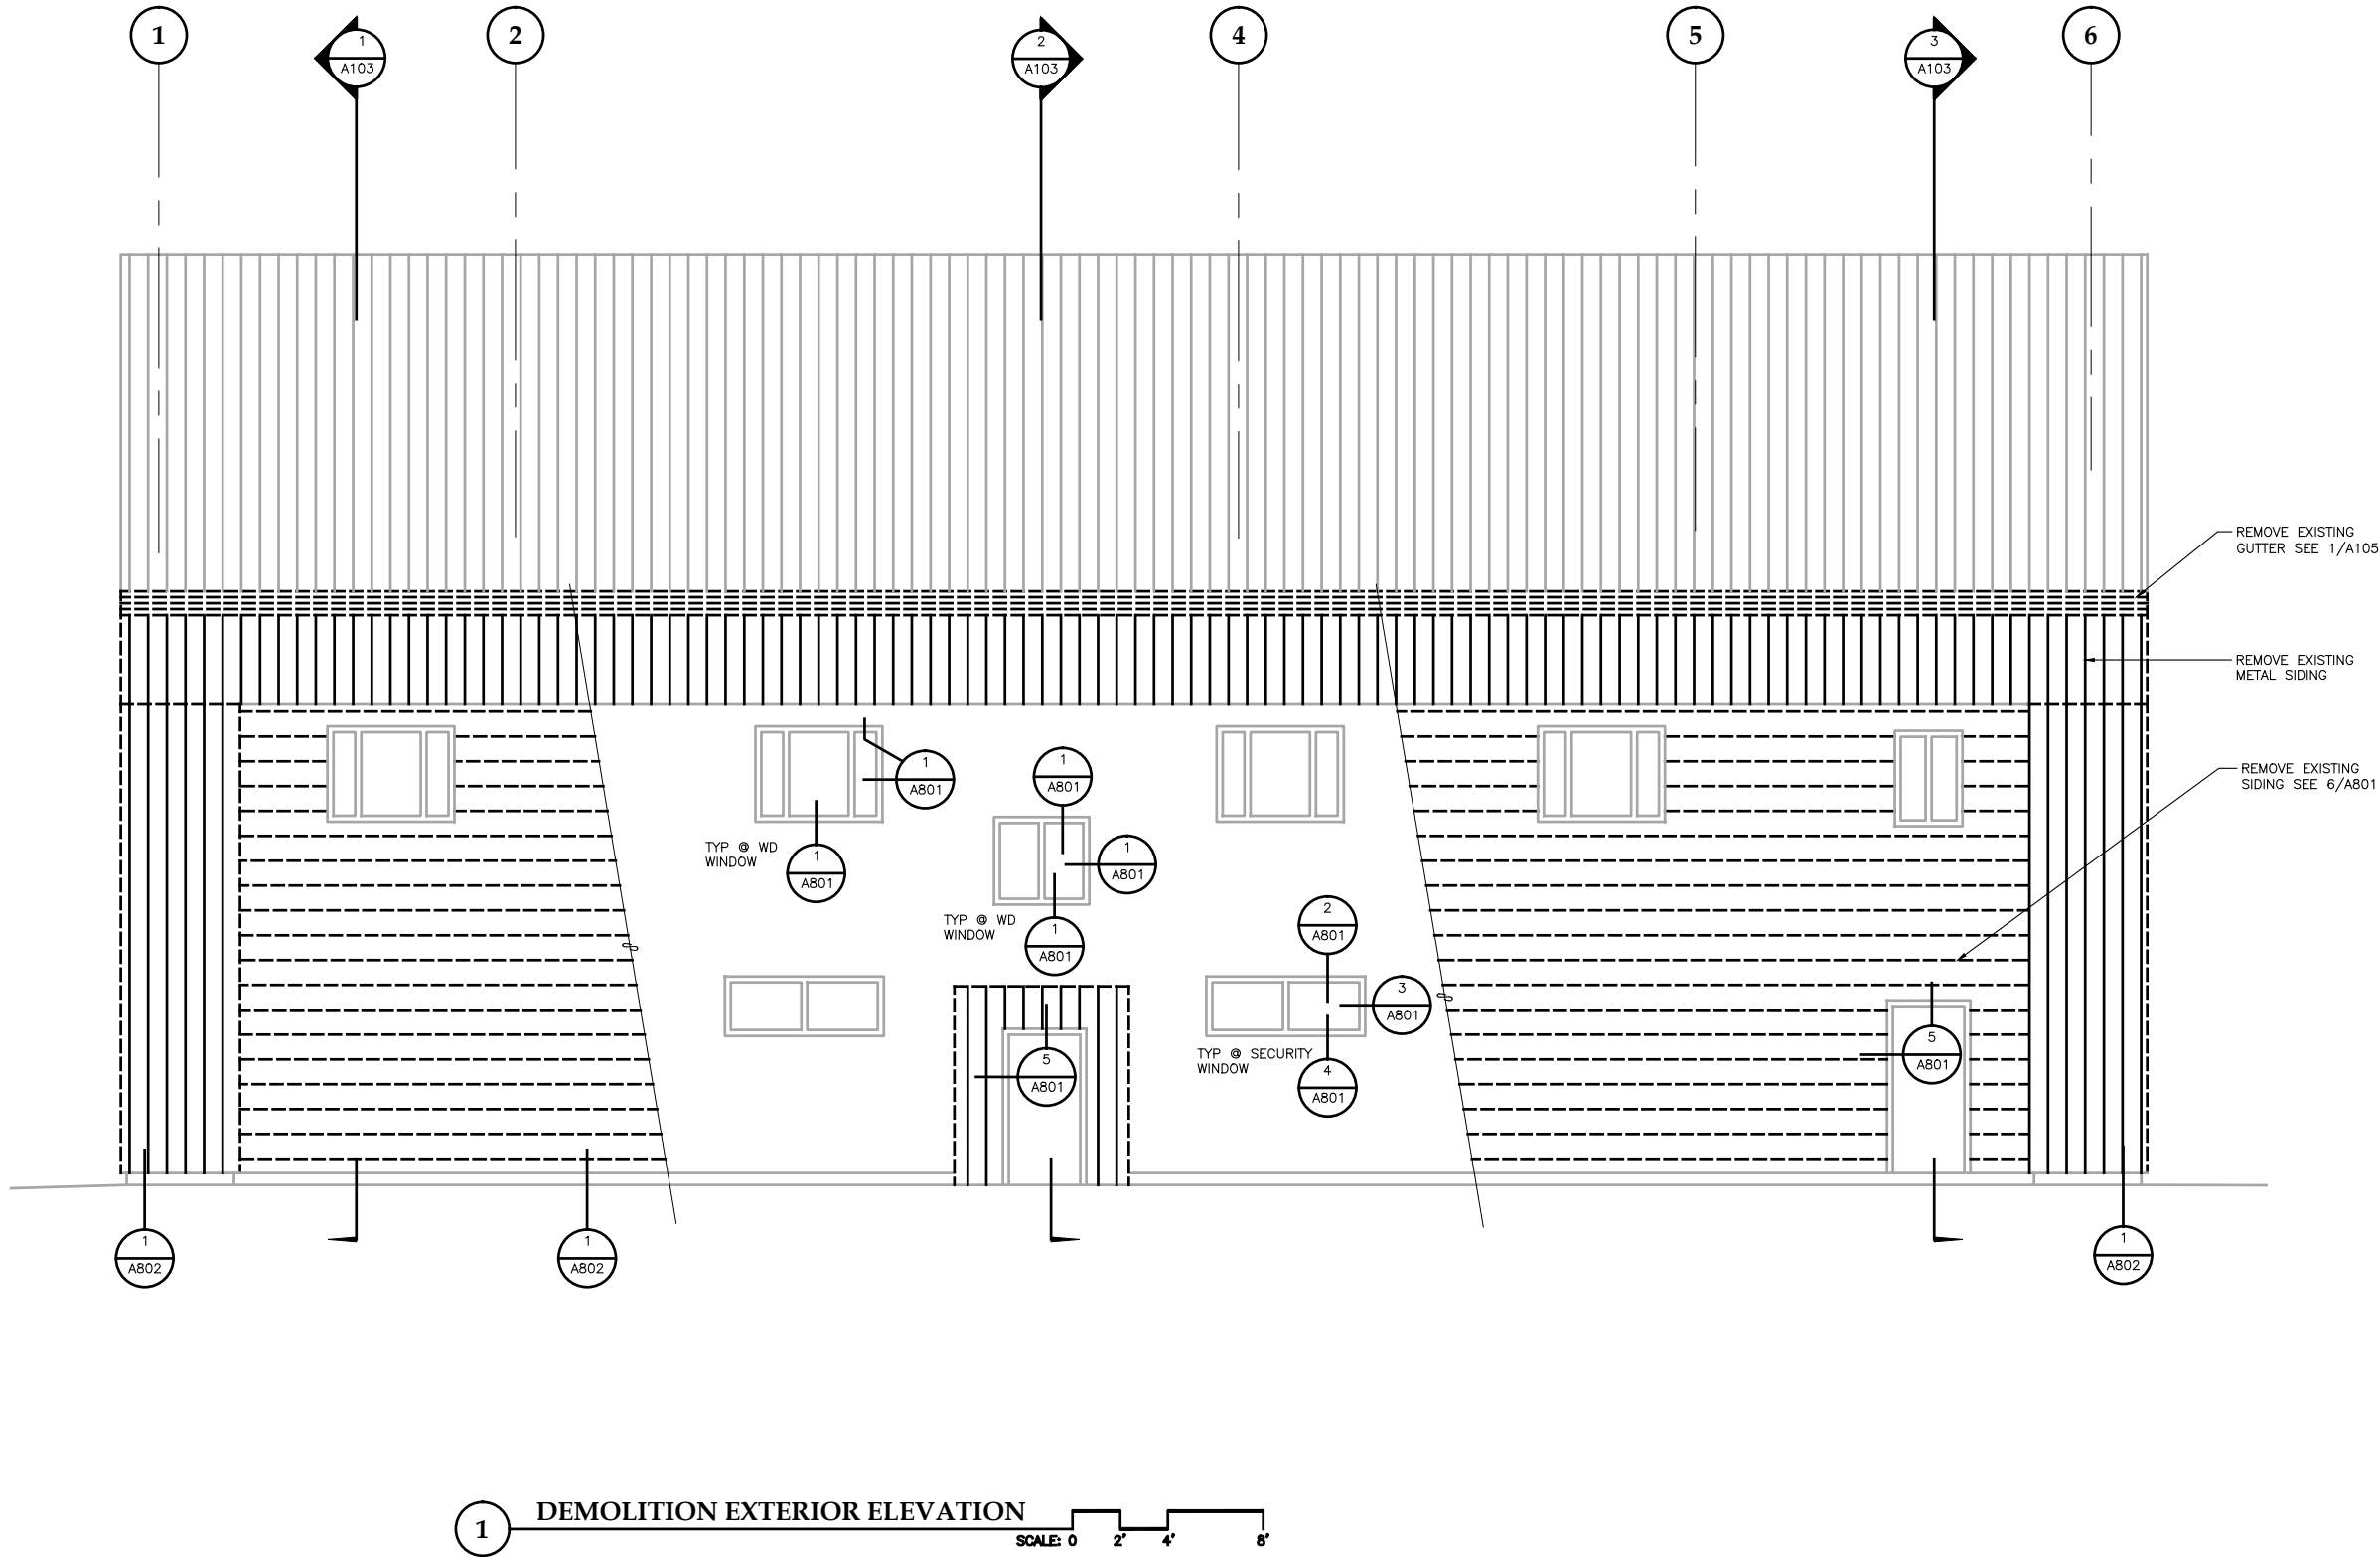

1 DEMOLITION EXTERIOR ELEVATION
SCALE: 0 2' 4' 8'

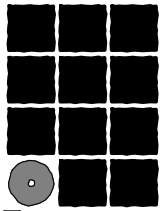

**Jensen
Yorba
Lott
Inc.**

522 West 10th Street
Juneau, Alaska 99801
phone 907-586-1070
fax 907-586-3959
jensenyorbalott.com



**CITY OF WRANGELL
PUBLIC SAFETY BUILDING
SIDING REPAIR
WRANGELL, ALASKA**

REVISIONS

- △ .
- △ .
- △ .
- △ .



SHEET TITLE

**DEMOLITION
EXTERIOR
ELEVATION**

DATE: JULY 22, 2004
FILE: 0368


A104

G:_Projects\0368\Cad\CD\Arch\A105.dwg, Layout1, 1/30/2017 2:25:33 PM, Dan, DWG To PDF.pc3, ANSI B (17.00 x 11.00 Inches), 1:2

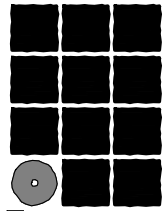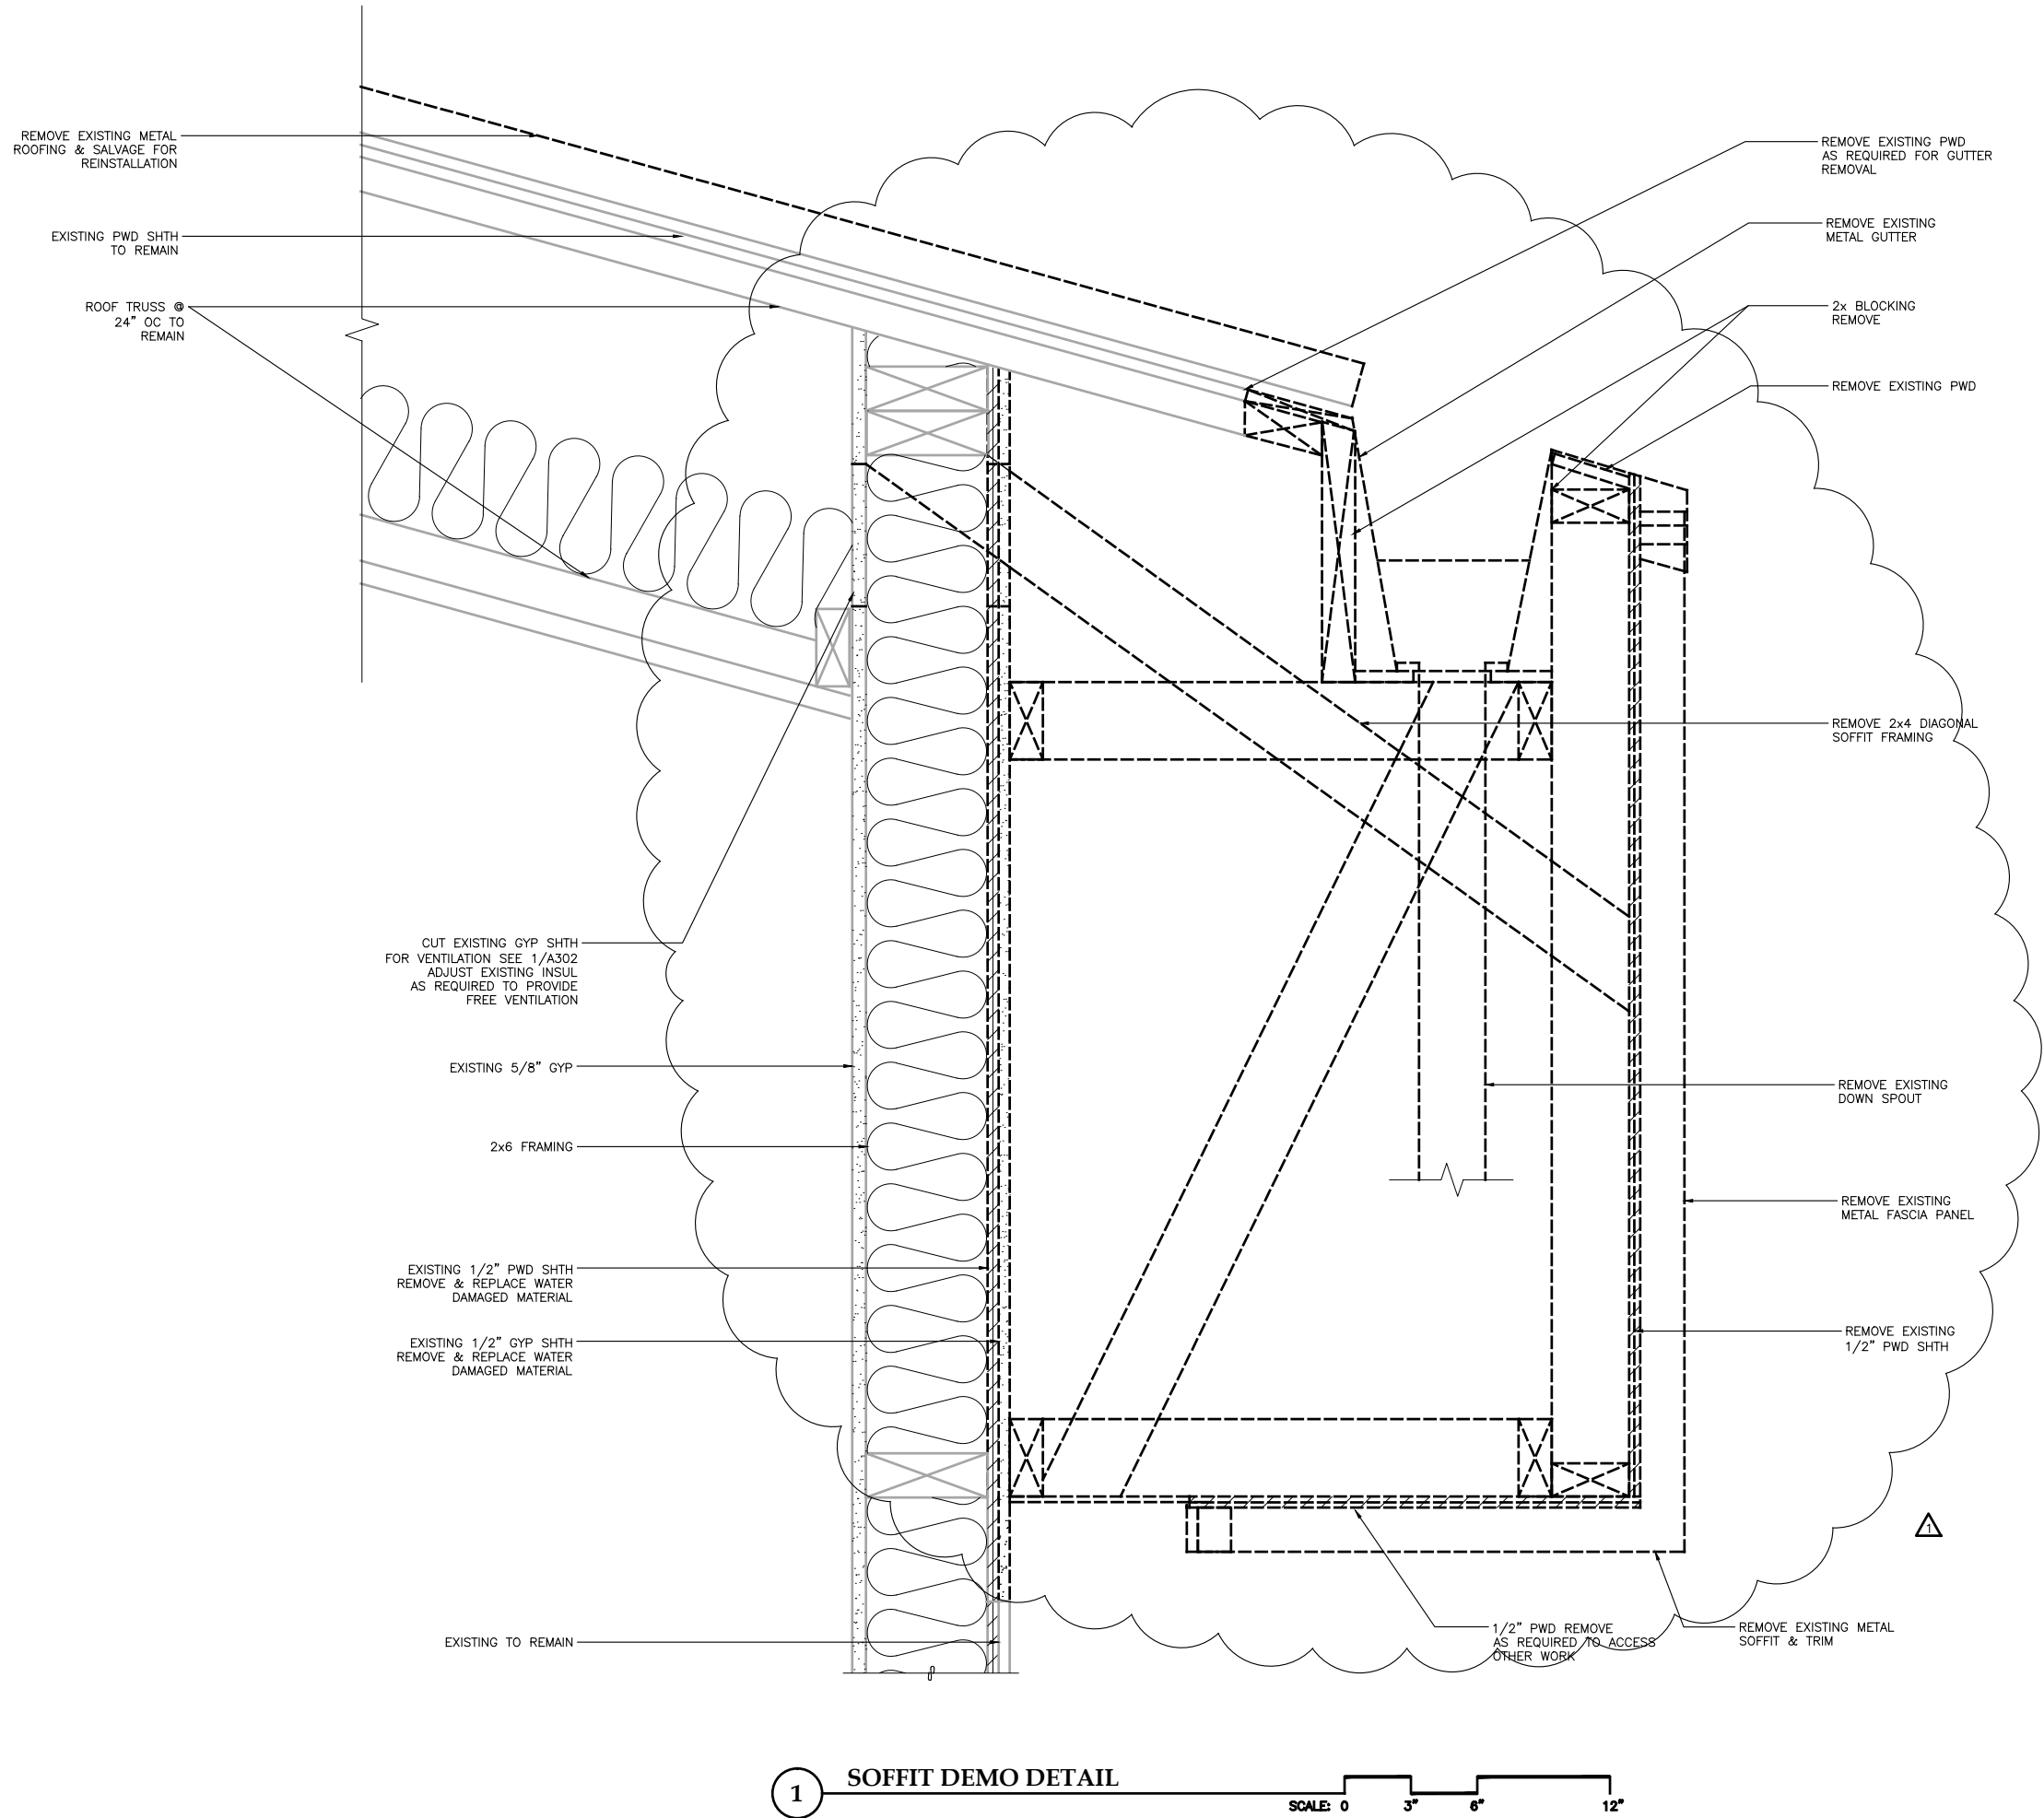

**Jensen
Yorba
Lott
Inc.**

522 West 10th Street
Juneau, Alaska 99801
phone 907-586-1070
fax 907-586-3959
jensenyorbalott.com

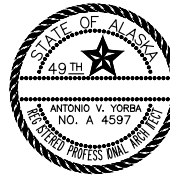

**CITY OF WRANGELL
PUBLIC SAFETY BUILDING
SIDING REPAIR
WRANGELL, ALASKA**


REVISIONS	
△	ADDENDUM 1
△	.
△	.
△	.

SHEET TITLE
**DEMOLITION
SOFFIT DETIAL**

DATE: JULY 22, 2004
FILE: 0368

A105


G:_Projects\0368\Cad\CD\Arch\A201.dwg, Layout1, 1/30/2017 2:25:38 PM, Dan, DWG To PDF.pc3, ANSI B (17.00 x 11.00 Inches), 1:2

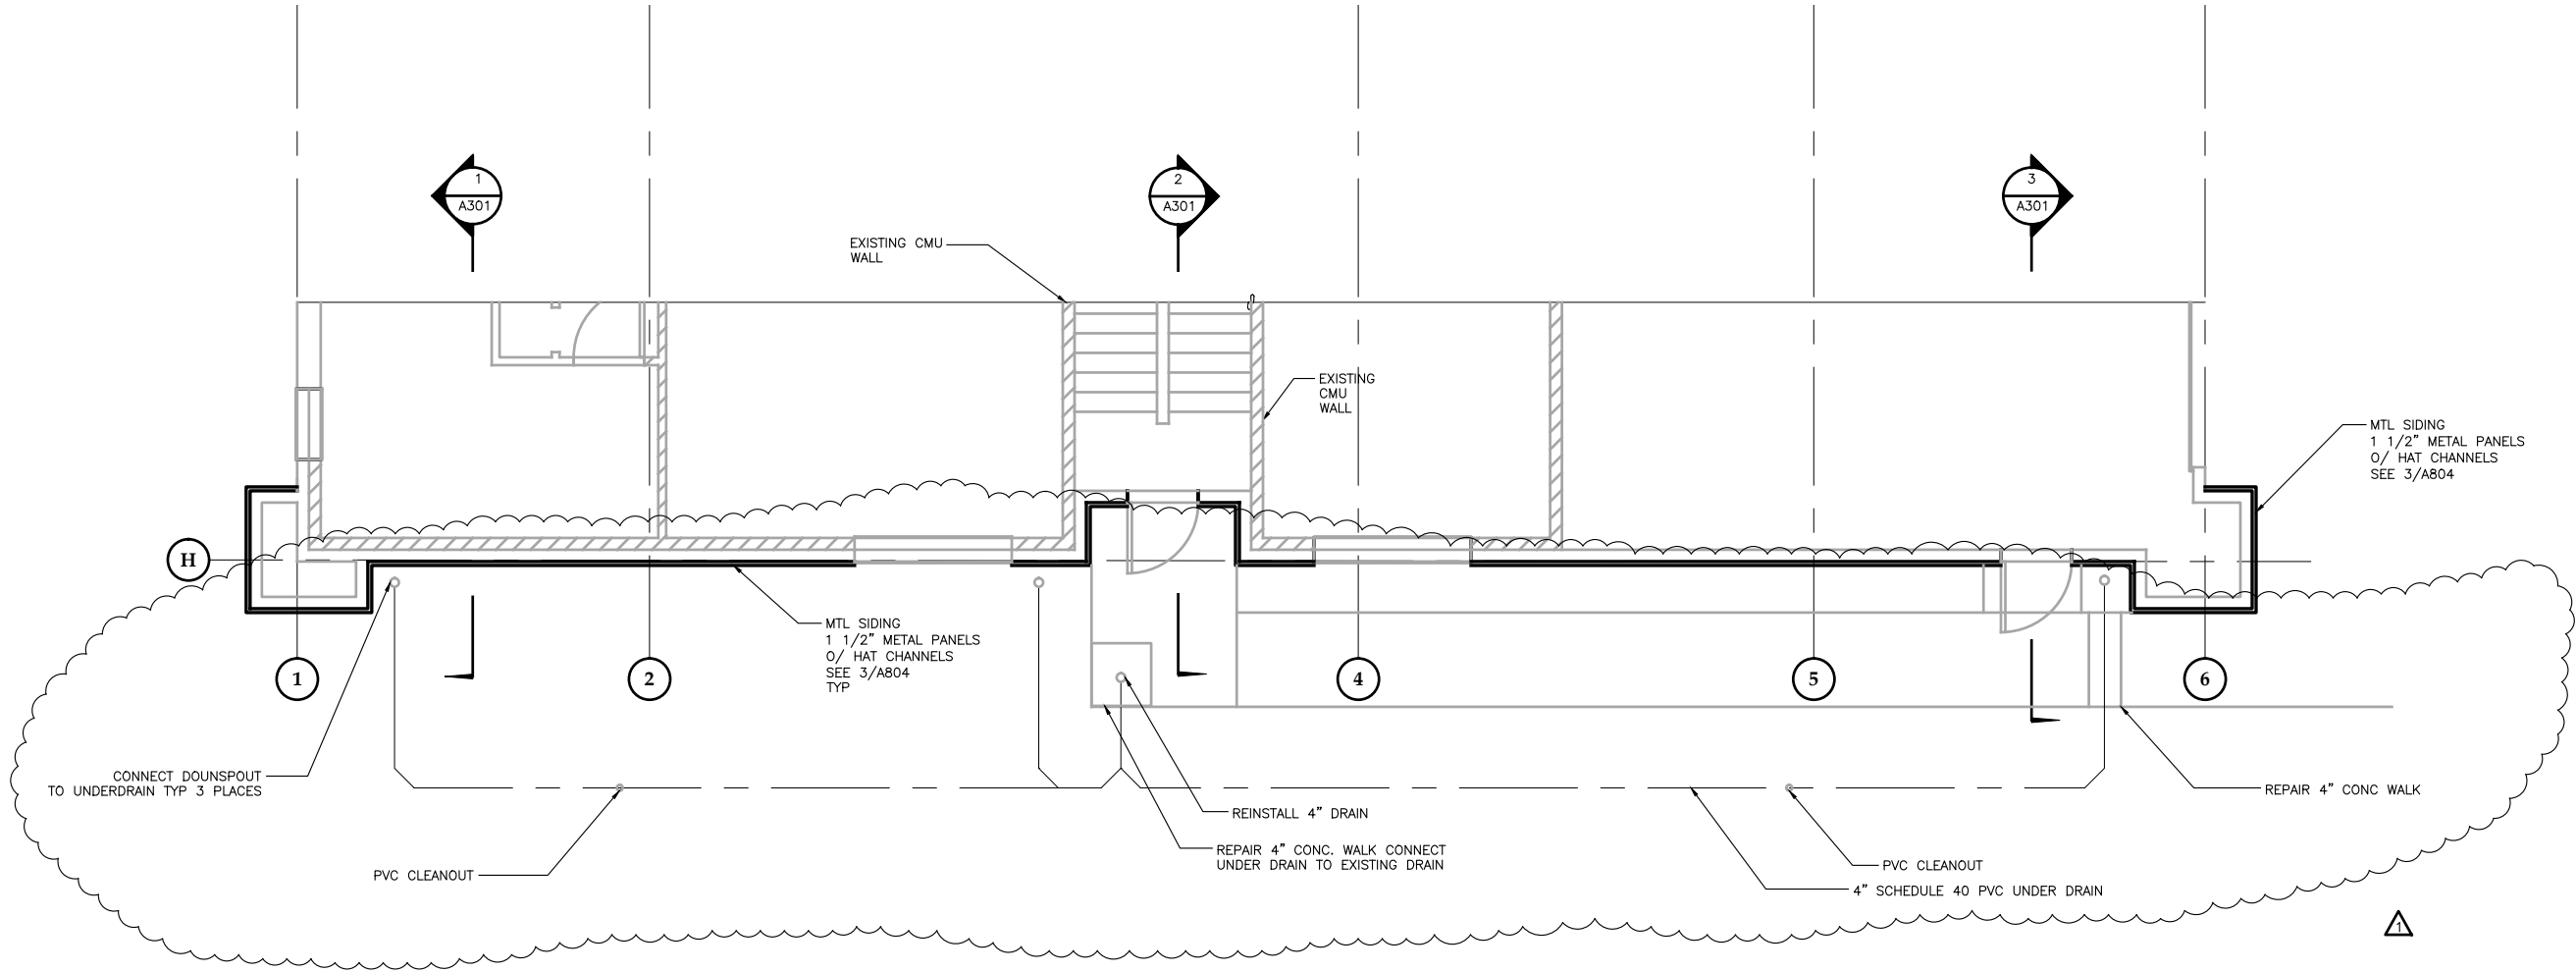

1

FIRST FLOOR RENOVATION PLAN

SCALE: 0 2' 4' 8'

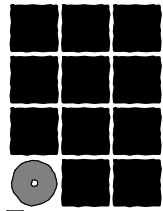

**Jensen
Yorba
Lott
Inc.**

522 West 10th Street
Juneau, Alaska 99801
phone 907-586-1070
fax 907-586-3959
jensenyorbalott.com



**CITY OF WRANGELL
PUBLIC SAFETY BUILDING
SIDING REPAIR
WRANGELL, ALASKA**

REVISIONS
△ ADDENDUM 1
△
△
△





SHEET TITLE
**FIRST FLOOR
RENOVATION
PLAN**

DATE: JULY 22, 2004
FILE: 0368

A201



G:_Projects\03668\Cad\Arch\A301.dwg, Layout1, 1/30/2017 2:25:48 PM, Dan, DWG To PDF.pc3, ANSI B (17.00 x 11.00 Inches), 1:2

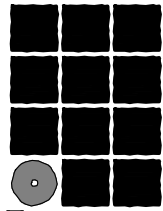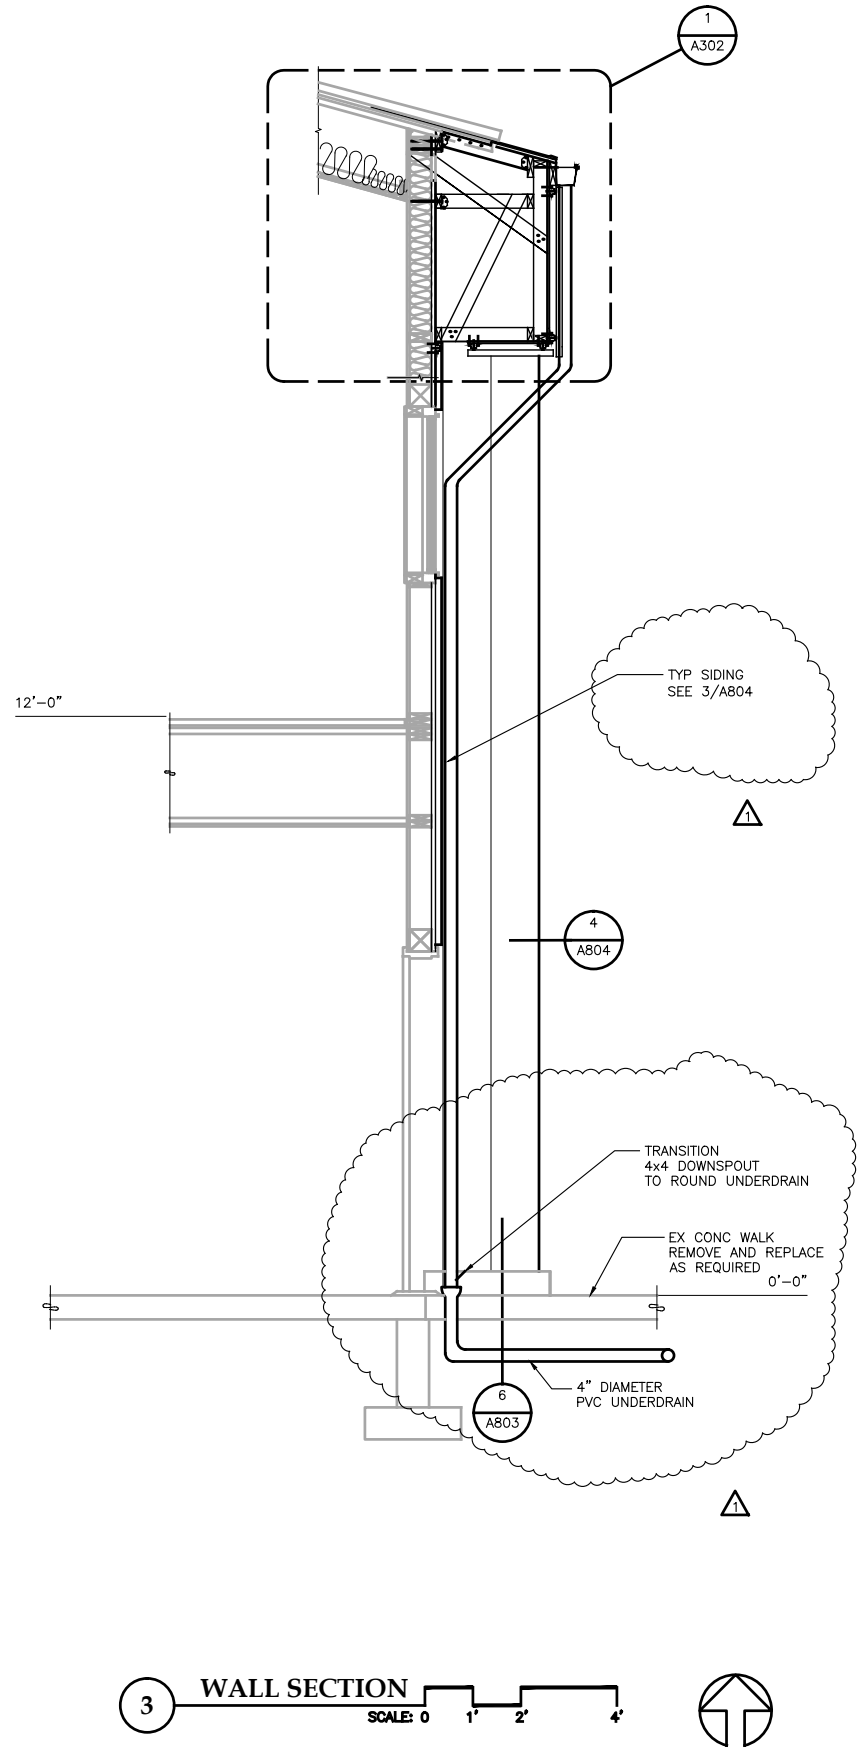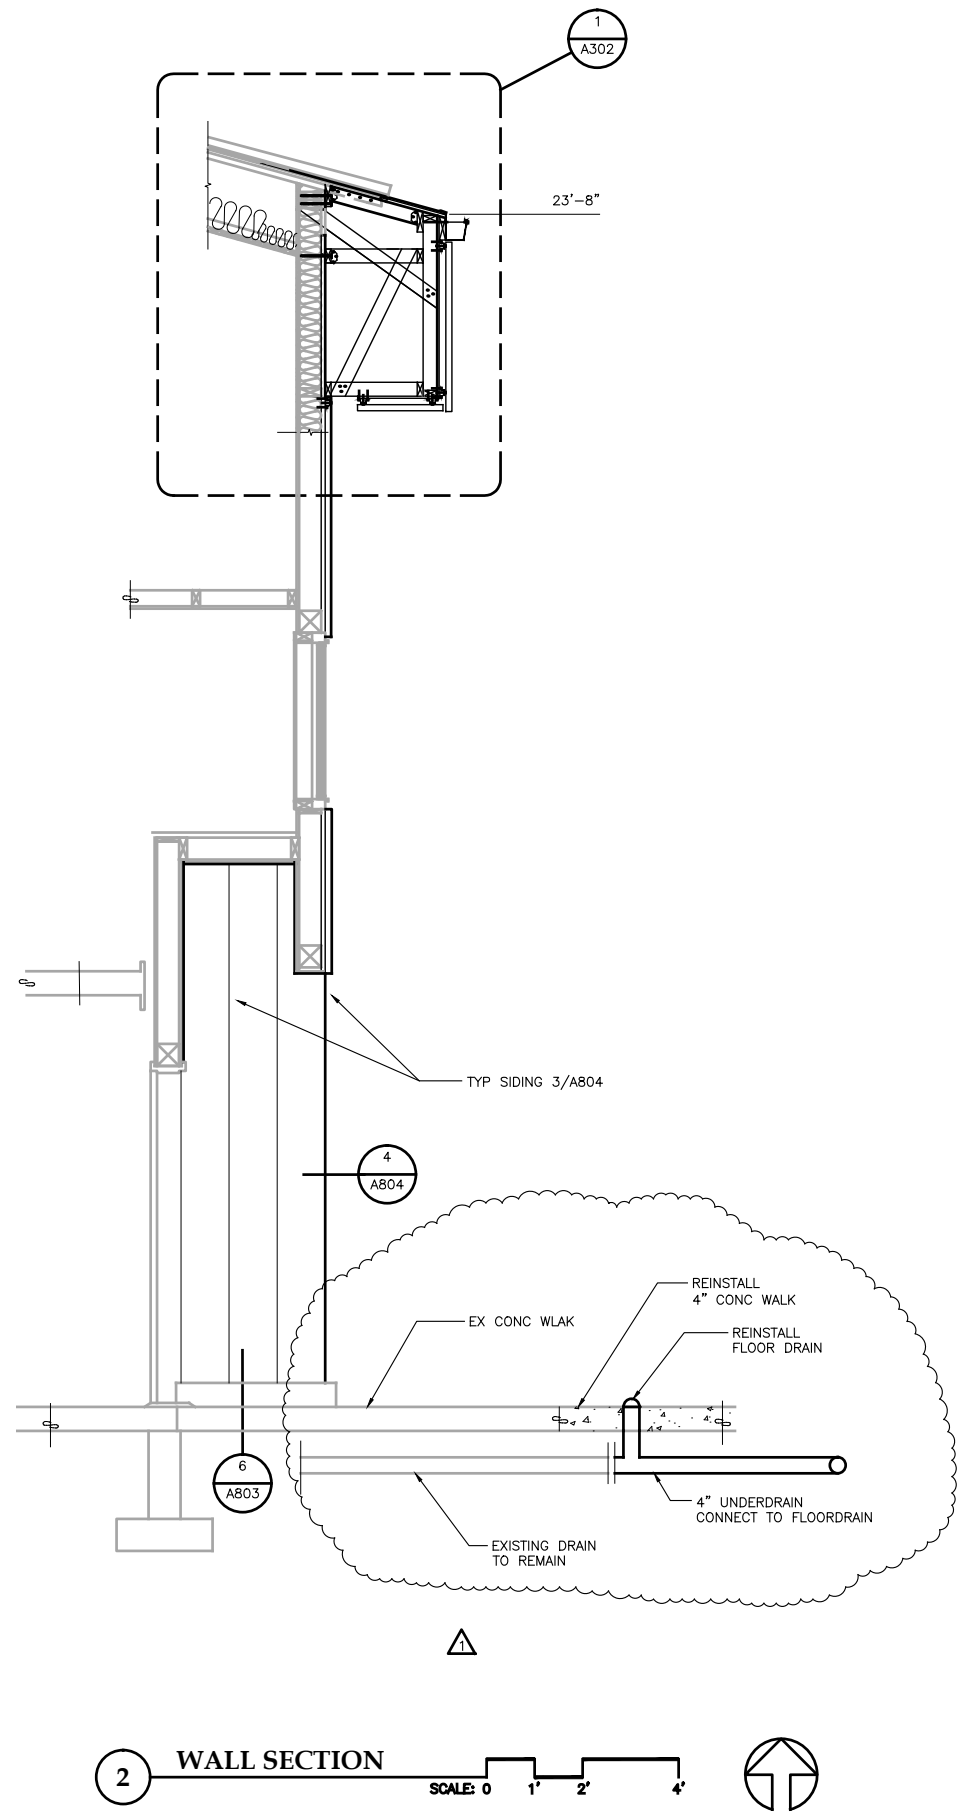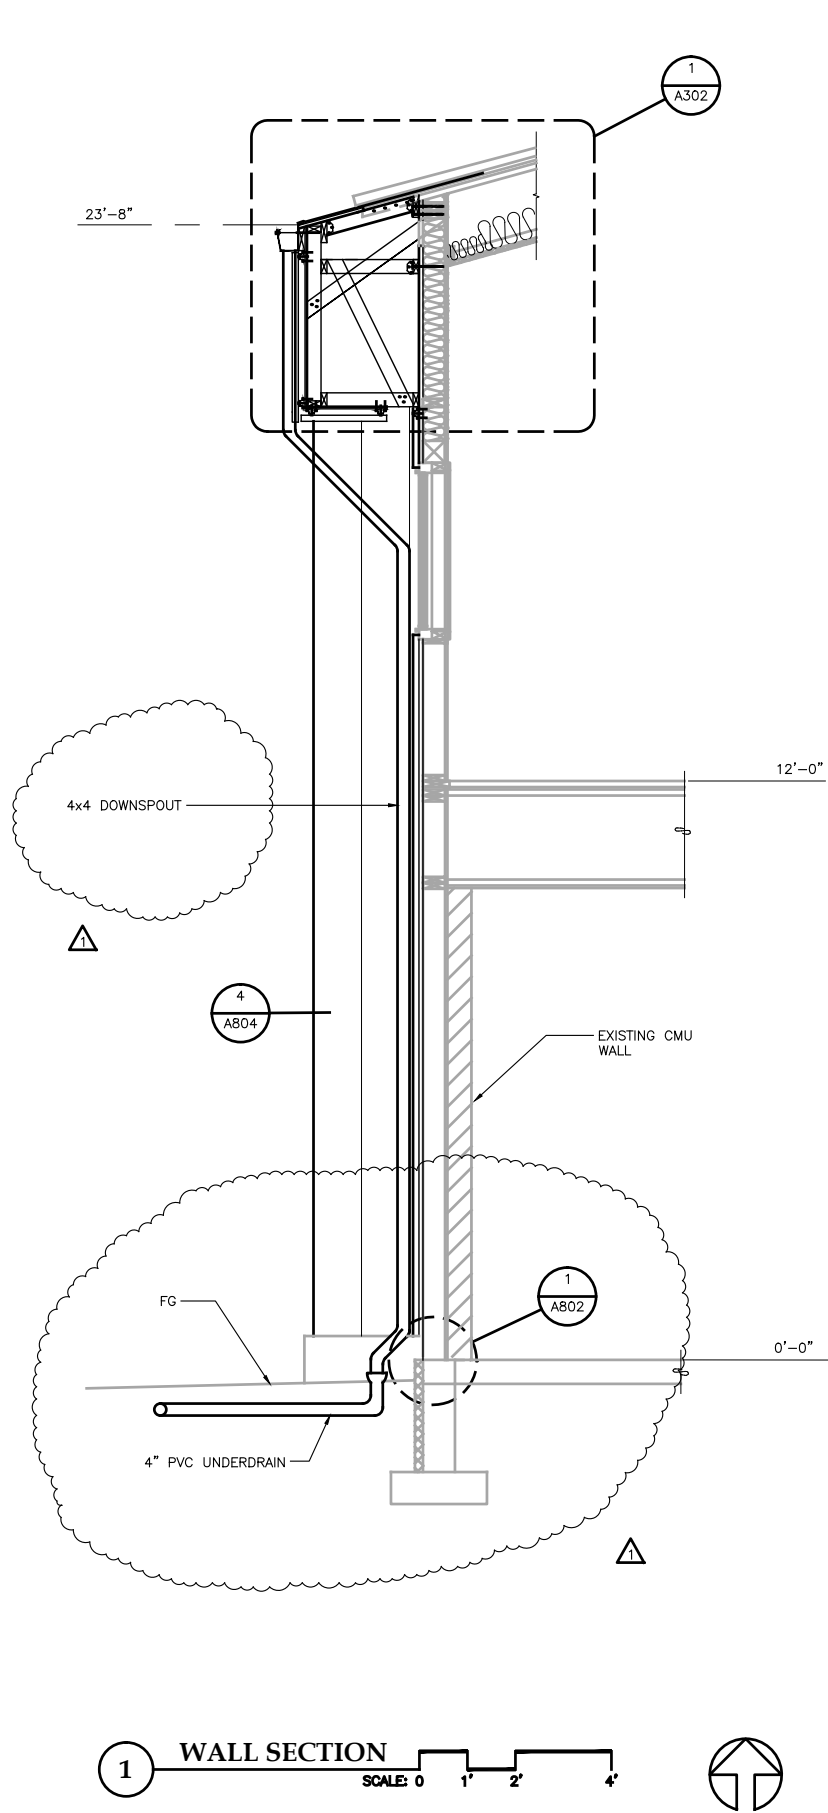

**Jensen
Yorba
Lott
Inc.**

522 West 10th Street
Juneau, Alaska 99801
phone 907-586-1070
fax 907-586-3959
jensenyorbalott.com



CITY OF WRANGELL
PUBLIC SAFETY BUILDING
SIDING REPAIR
WRANGELL, ALASKA


REVISIONS	
1	ADDENDUM 1
2	
3	
4	


SHEET TITLE
**RENOVATION
WALL
SECTIONS**

DATE: JULY 22, 2004
FILE: 0368

A301

G:_Projects\0368\Cad\CD\Arch\A302.dwg, Layout1, 1/30/2017 2:25:53 PM, Dan, DWG To PDF.pc3, ANSI B (17.00 x 11.00 Inches), 1:2

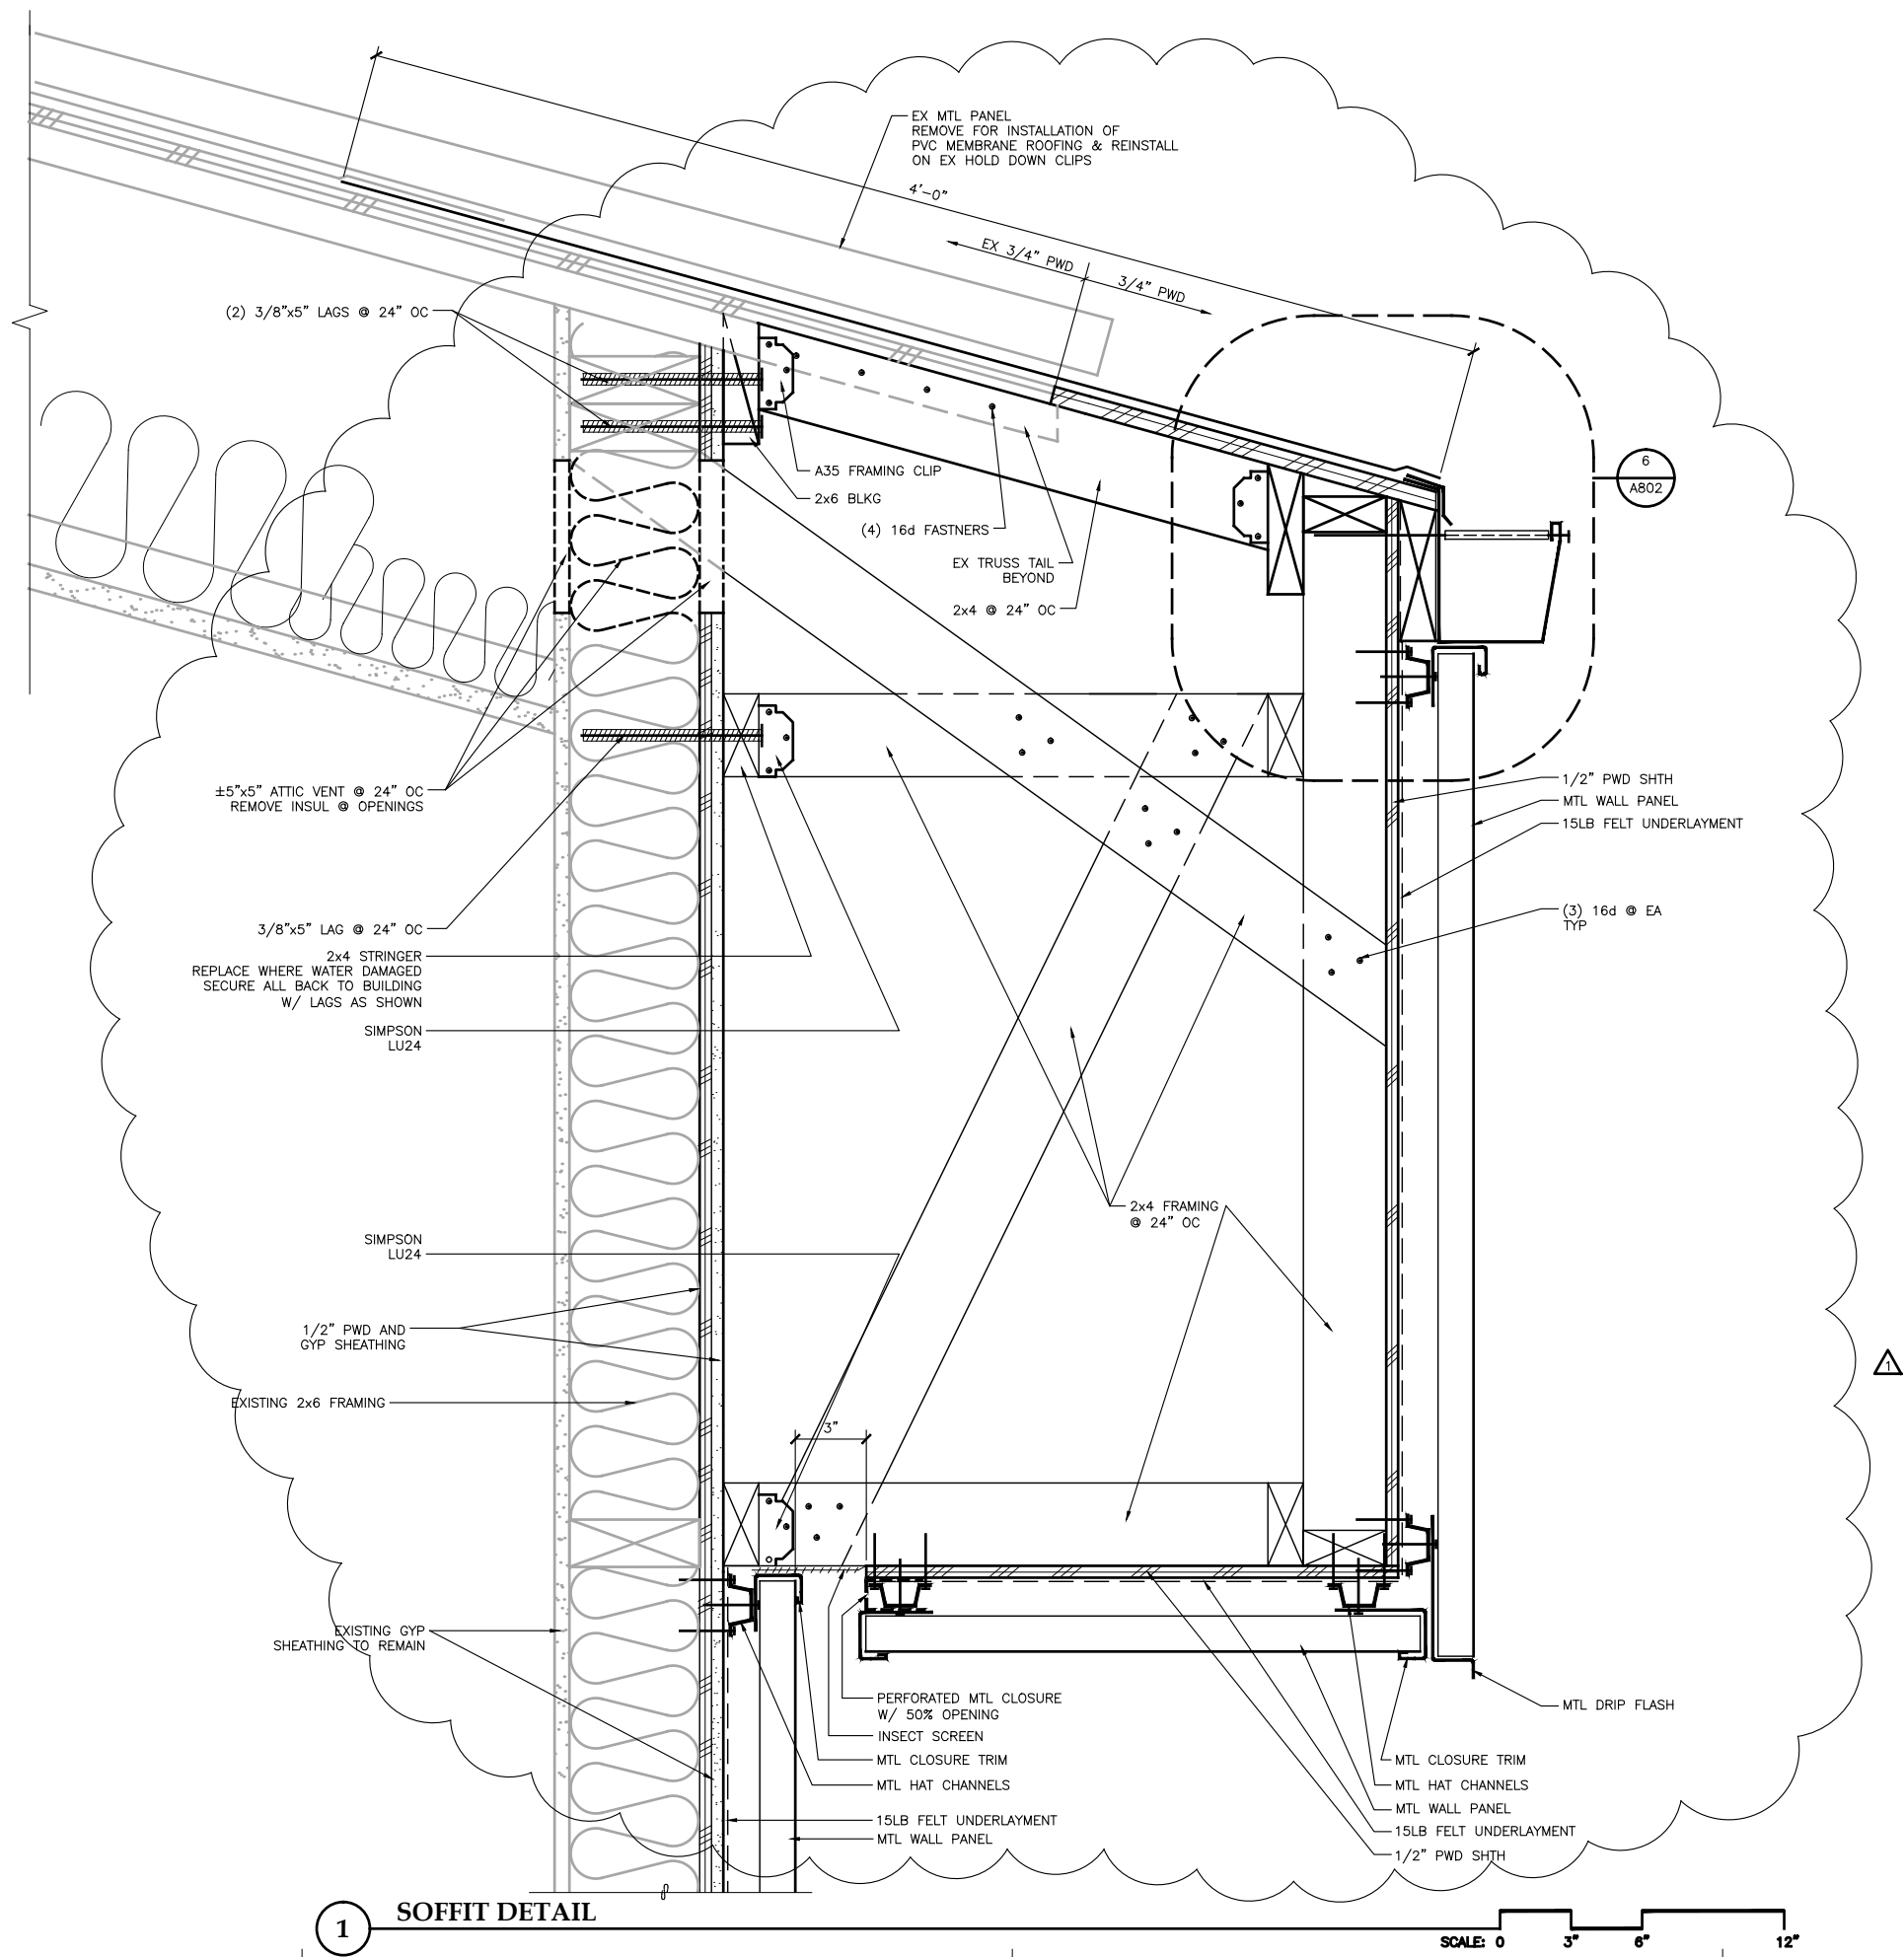

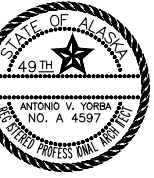


**CITY OF WRANGELL
PUBLIC SAFETY BUILDING
SIDING REPAIR
WRANGELL, ALASKA**


ADDENDUM 1

DATE: JULY 22, 2004
PAGE: 0368


A303

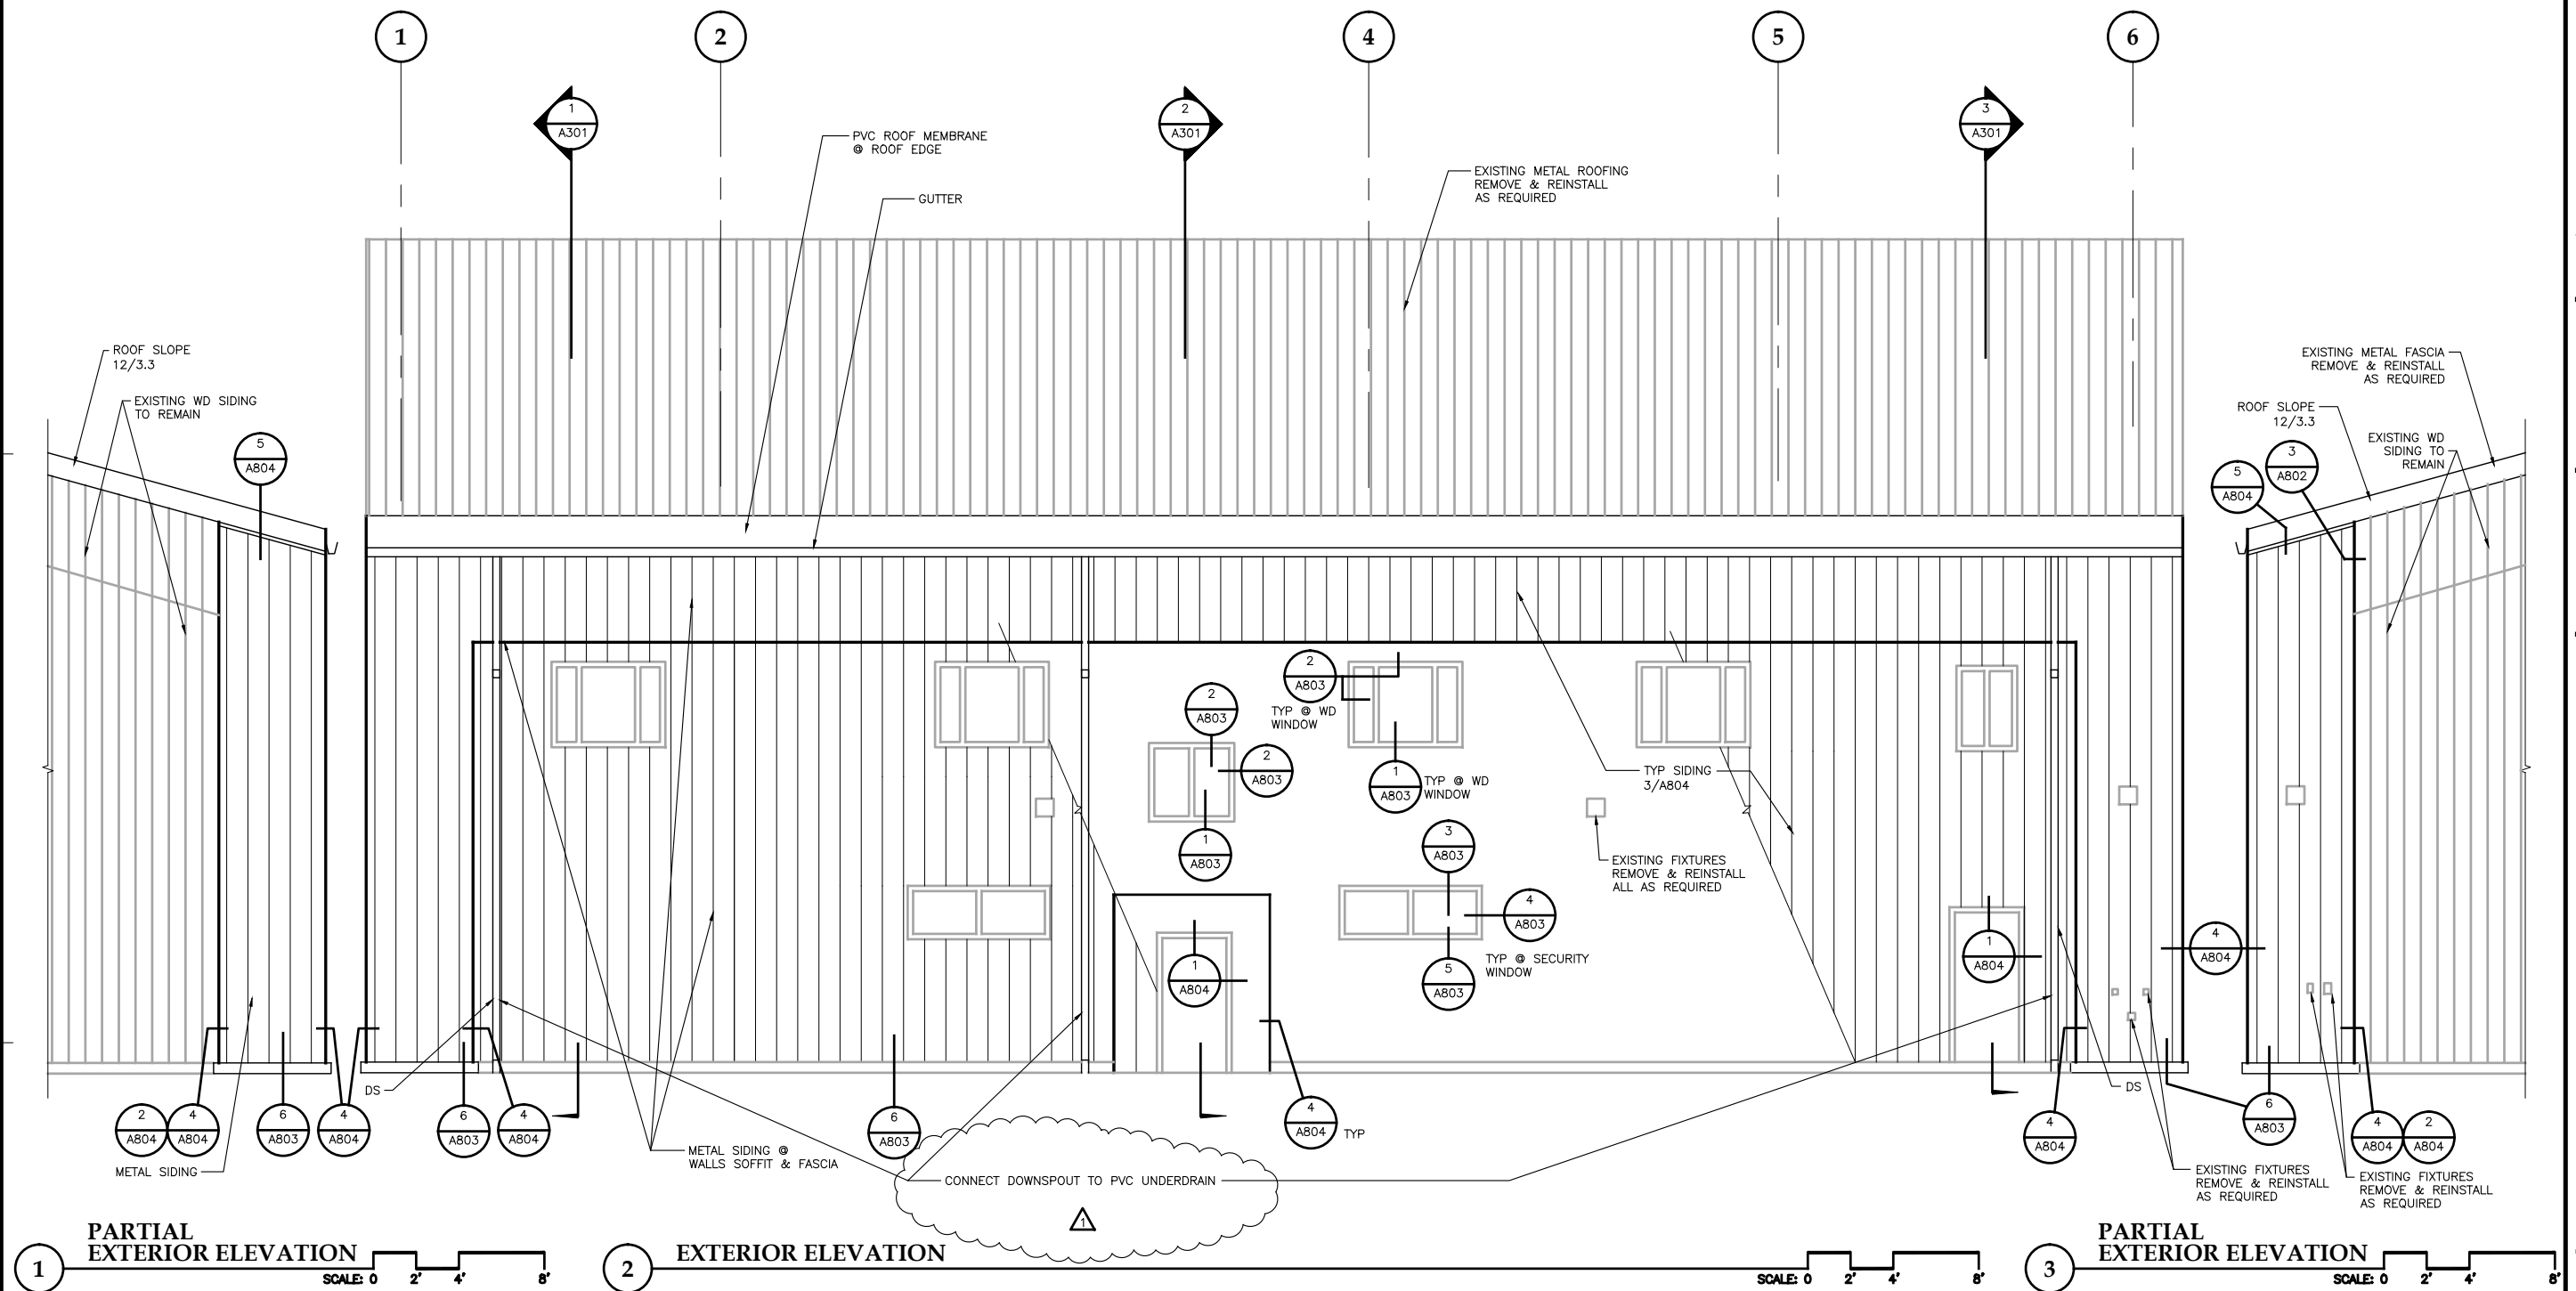


G:_Projects\0368\Cad\CD\Arch\A801.dwg, Layout1, 1/30/2017 2:26:03 PM, Dan, DWG To PDF.pc3, ANSI B (17.00 x 11.00 Inches), 1:2

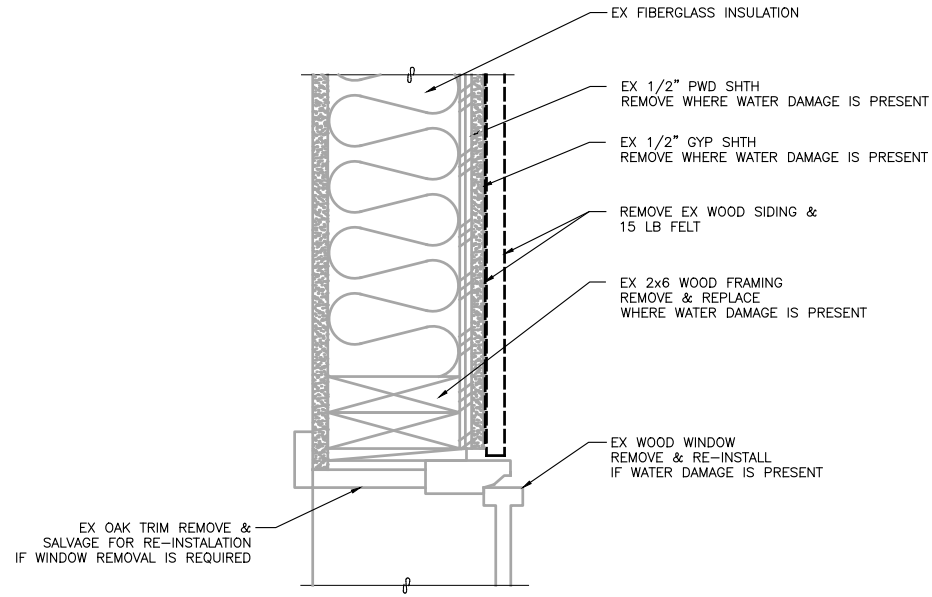


1 DEMO @ EX WD WINDOW HEAD, SILL, JAMB
0368/A801-1 SCALE: 0 3" 6" 1'

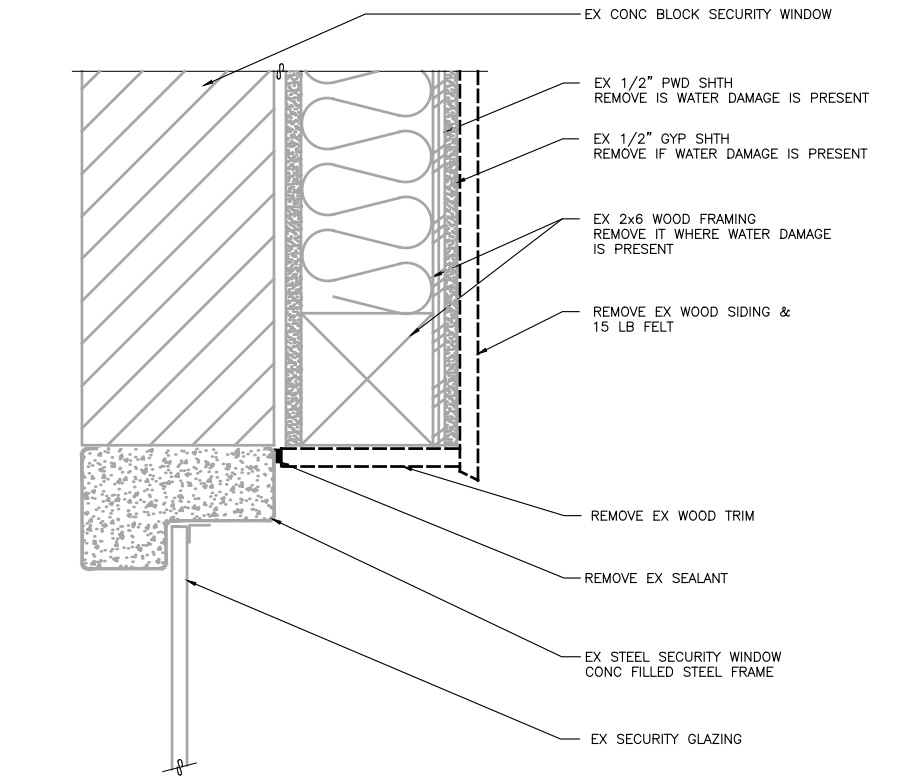


2 DEMO @ EX SECURITY WINDOW HEAD
0368/A801-2 SCALE: 0 3" 6" 1'

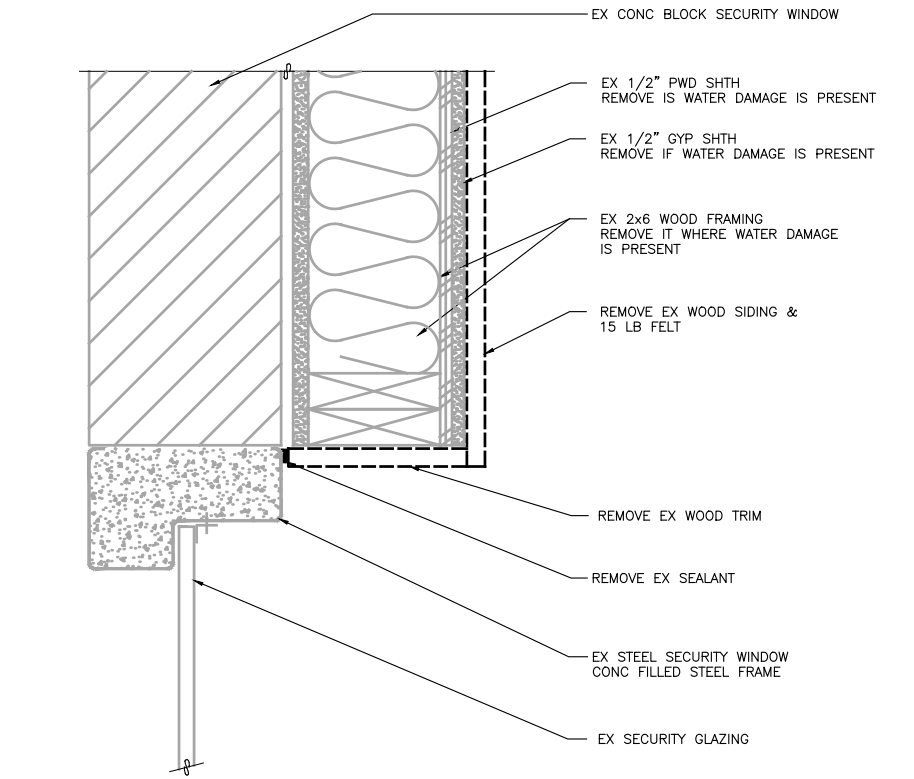


3 DEMO @ EX SECURITY WINDOW JAMB
0368/A801-3 SCALE: 0 3" 6" 1'

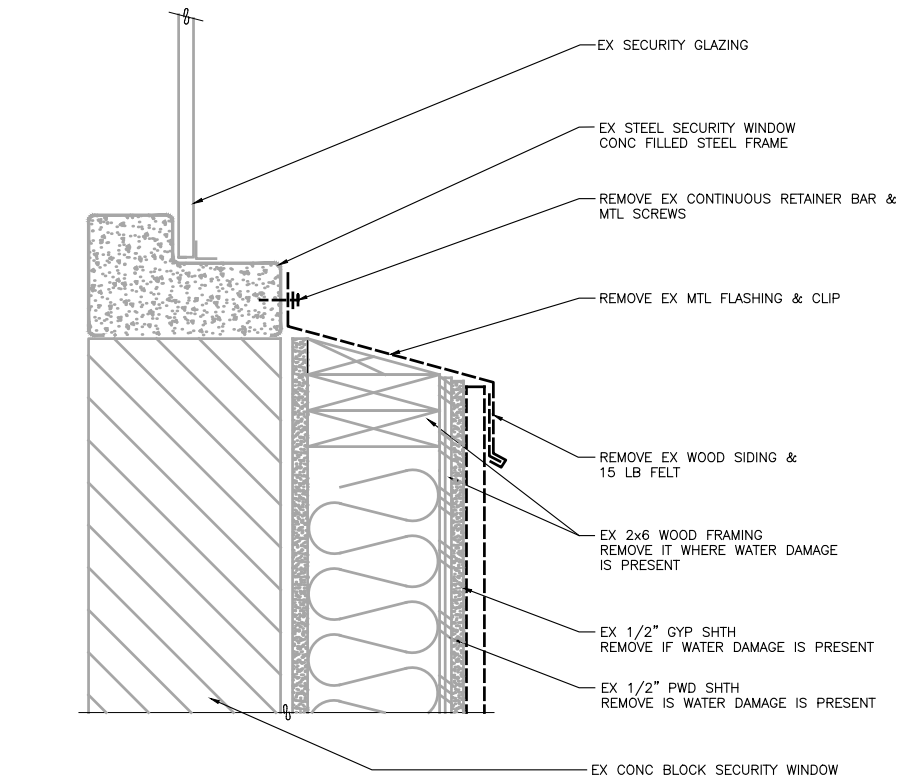


4 DEMO @ EX SECURITY WINDOW SILL
0368/A801-4 SCALE: 0 3" 6" 1'

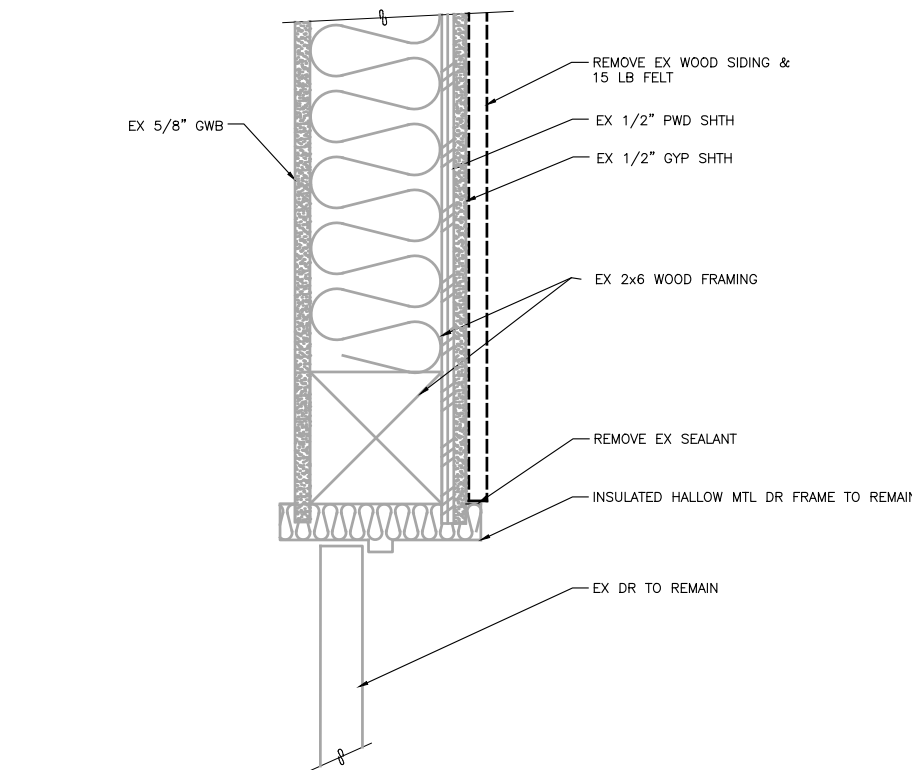

5 DEMO DETAIL @ EX DOOR FRAME
0368/A801-5 SCALE: 0 3" 6" 1'

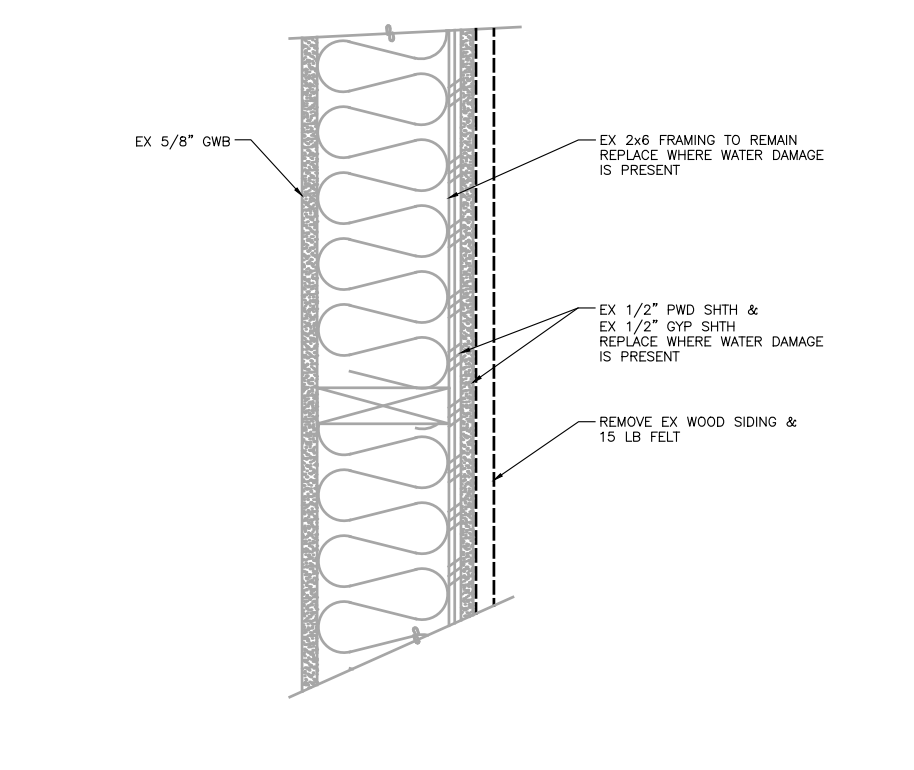


6 DEMO DETAIL @ WALLS
0368/A801-6 SCALE: 0 3" 6" 1'

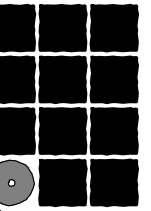


**Jensen
Yorba
Lott
Inc.**

522 West 10th Street
Juneau, Alaska 99801
phone 907-586-1070
fax 907-586-3959
jensenyorbalott.com

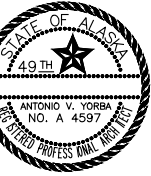

**CITY OF WRANGELL
PUBLIC SAFETY BUILDING
SIDING REPAIR
WRANGELL, ALASKA**

REVISIONS



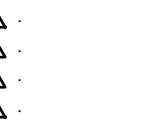


SHEET TITLE
**EXTERIOR
DETAILS**


DATE: JULY 22, 2004
FILE: 0368

A801

G:_Projects\0368\Cad\CD\Arch\A802.dwg, Layout1, 1/30/2017 2:26:08 PM, Dan, DWG To PDF.pc3, ANSI B (17.00 x 11.00 Inches), 1:2

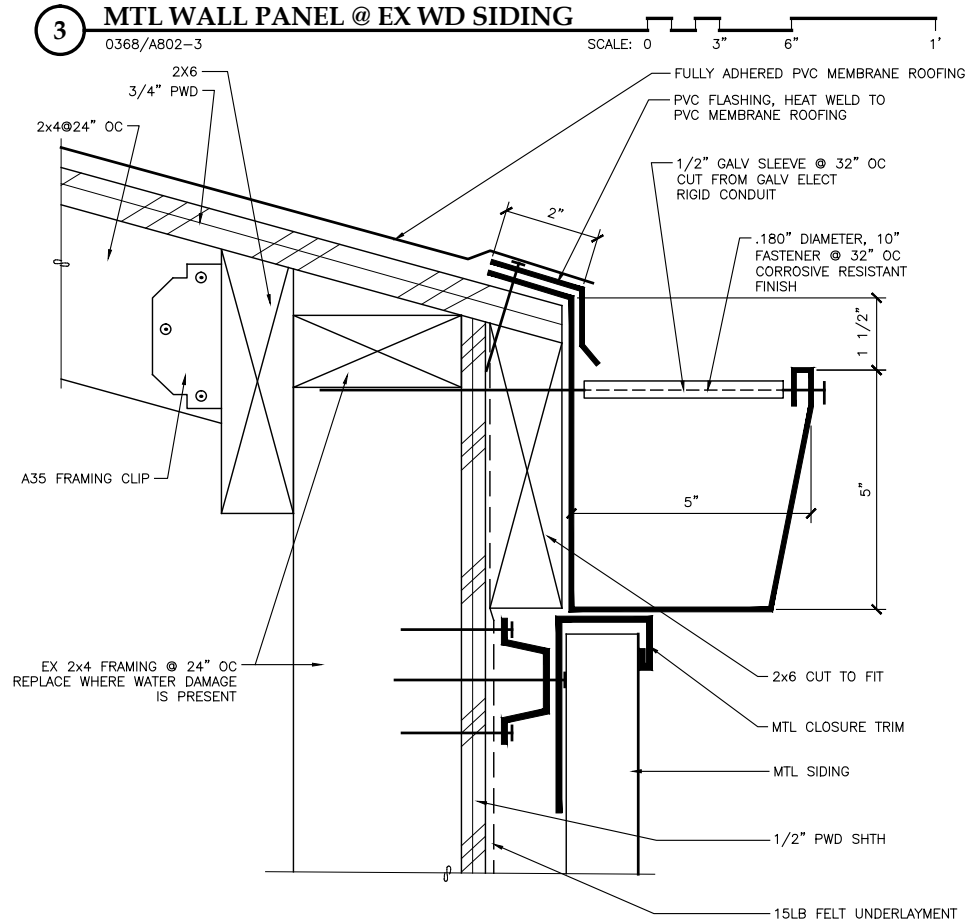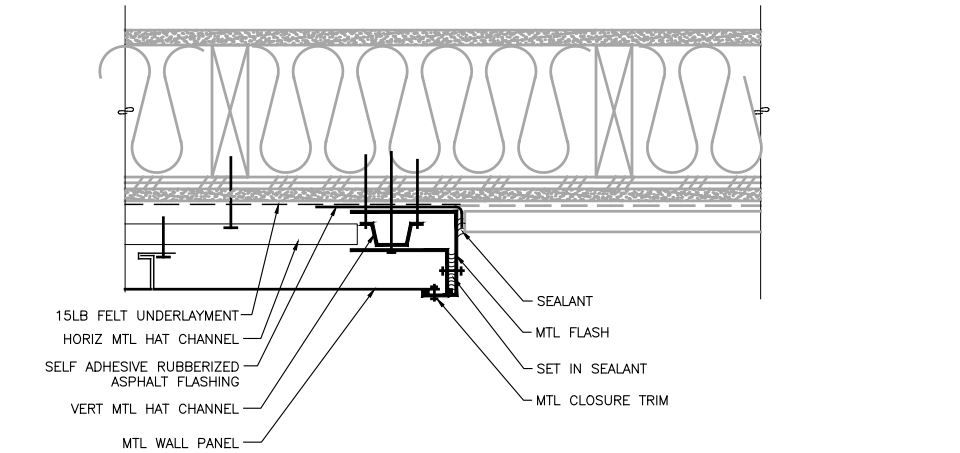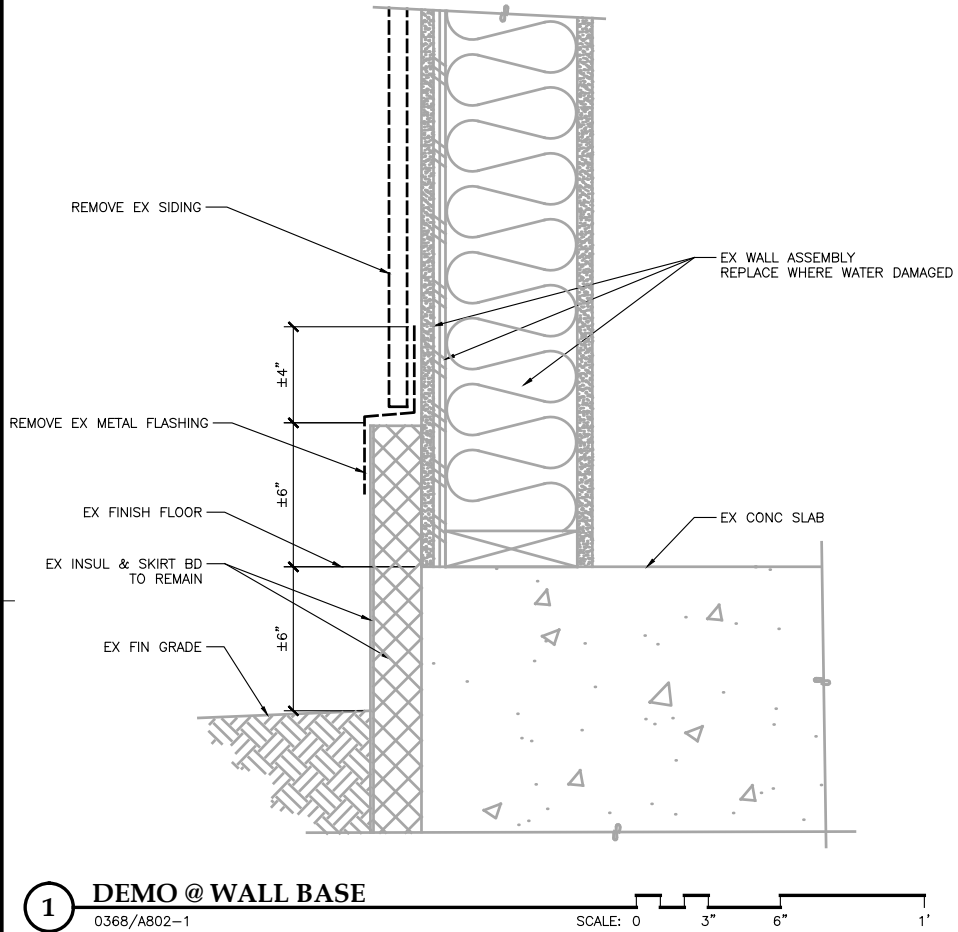


G:_Projects\0368\Cad\CD\Arch\A803.dwg, Layout1, 1/30/2017 2:26:13 PM, Dan, DWG To PDF.pc3, ANSI B (17.00 x 11.00 Inches), 1:2

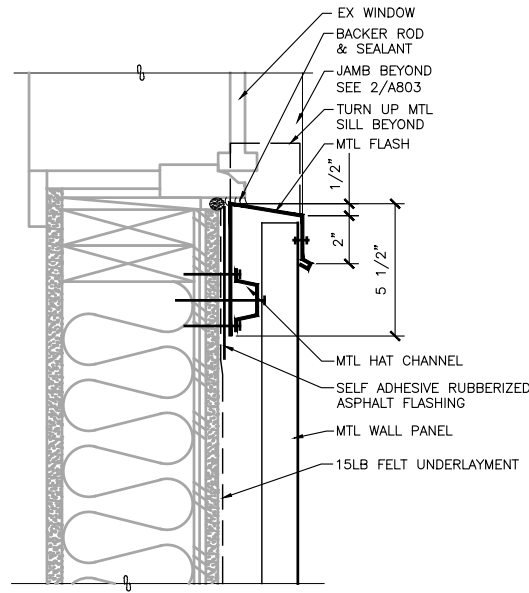


SEE 1/A801 FOR CALLOUTS NOT SHOWN

1 TYP WINDOW SILL
0368/A803-1 SCALE: 0 3" 6" 1'

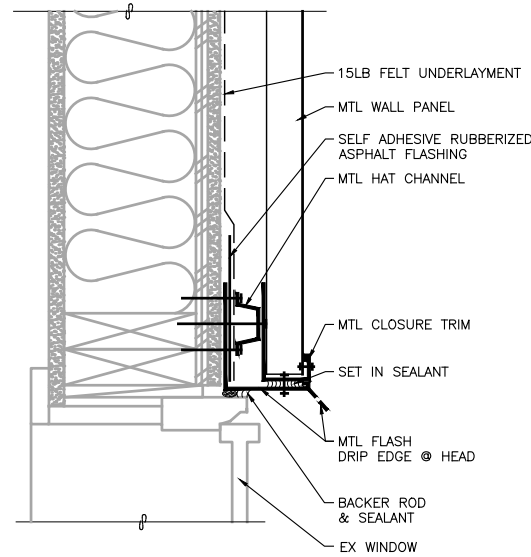


SEE 1/A801 FOR CALLOUTS NOT SHOWN

2 TYP WINDOW HEAD/JAMB
0368/A803-2 SCALE: 0 3" 6" 1'

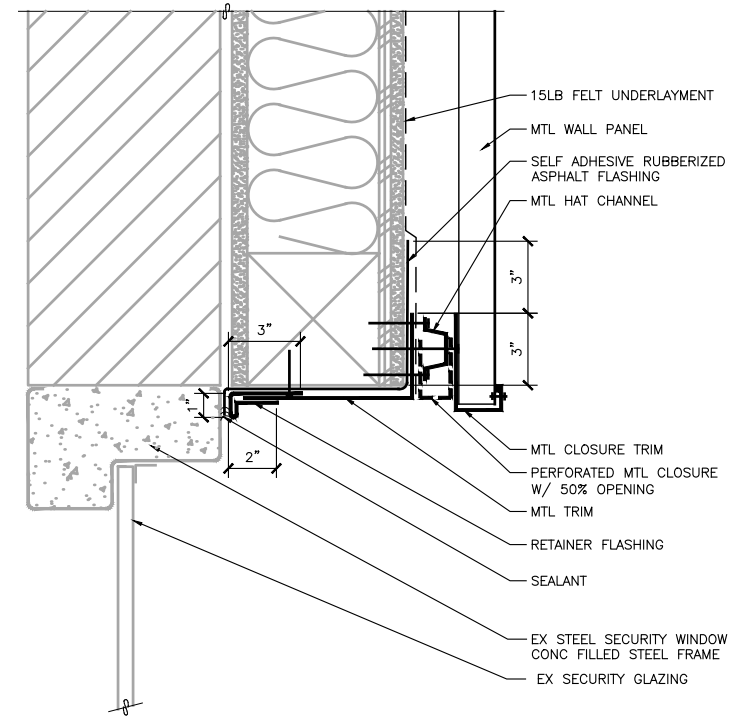


SEE 2/A801 FOR CALLOUTS NOT SHOWN

3 SECURITY WINDOW HEAD
0368/A803-3 SCALE: 0 3" 6" 1'

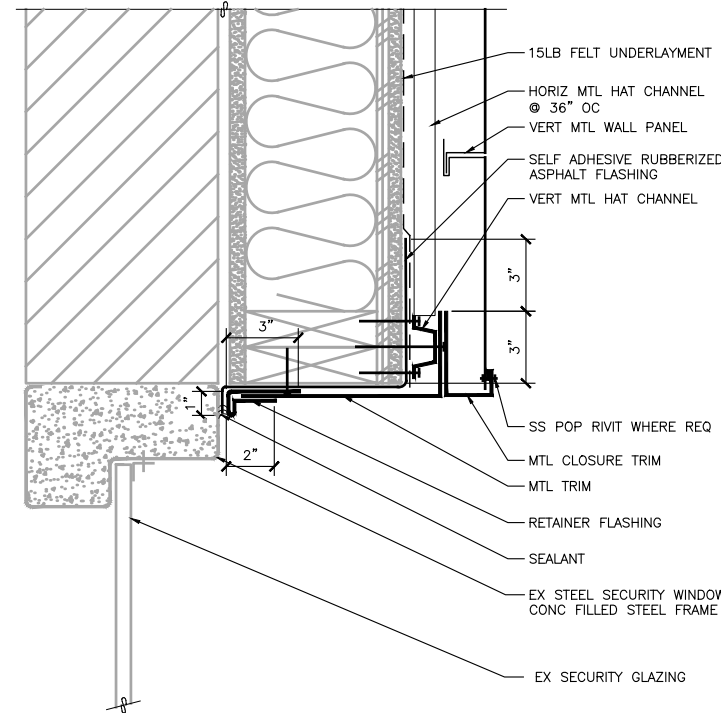


SEE 3/A801 FOR CALLOUTS NOT SHOWN

4 SECURITY WINDOW JAMB
0368/A803-4 SCALE: 0 3" 6" 1'

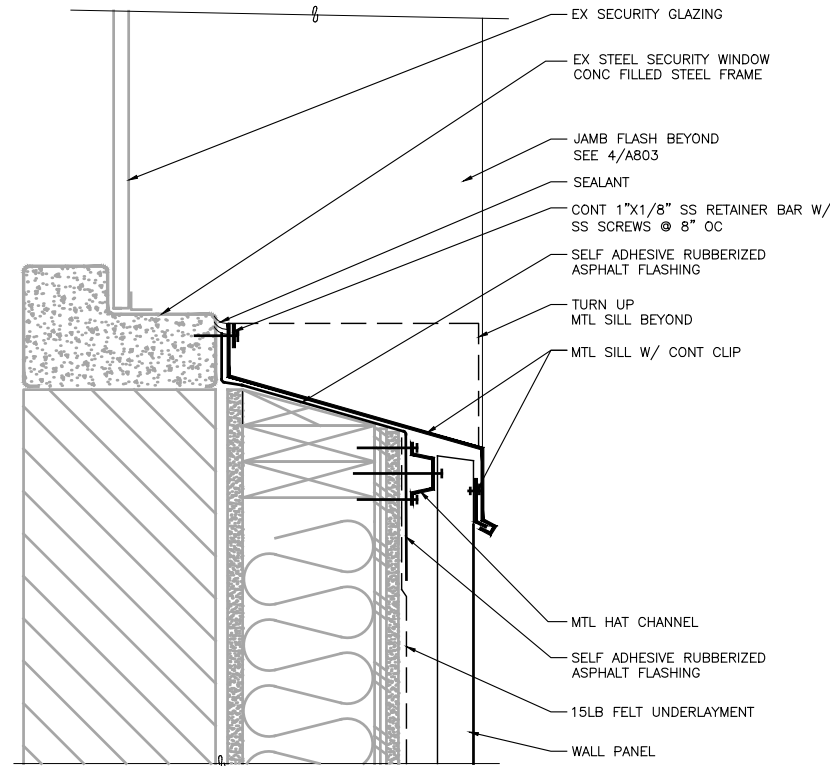


5 SECURITY WINDOW SILL
0368/A803-5 SCALE: 0 3" 6" 1'

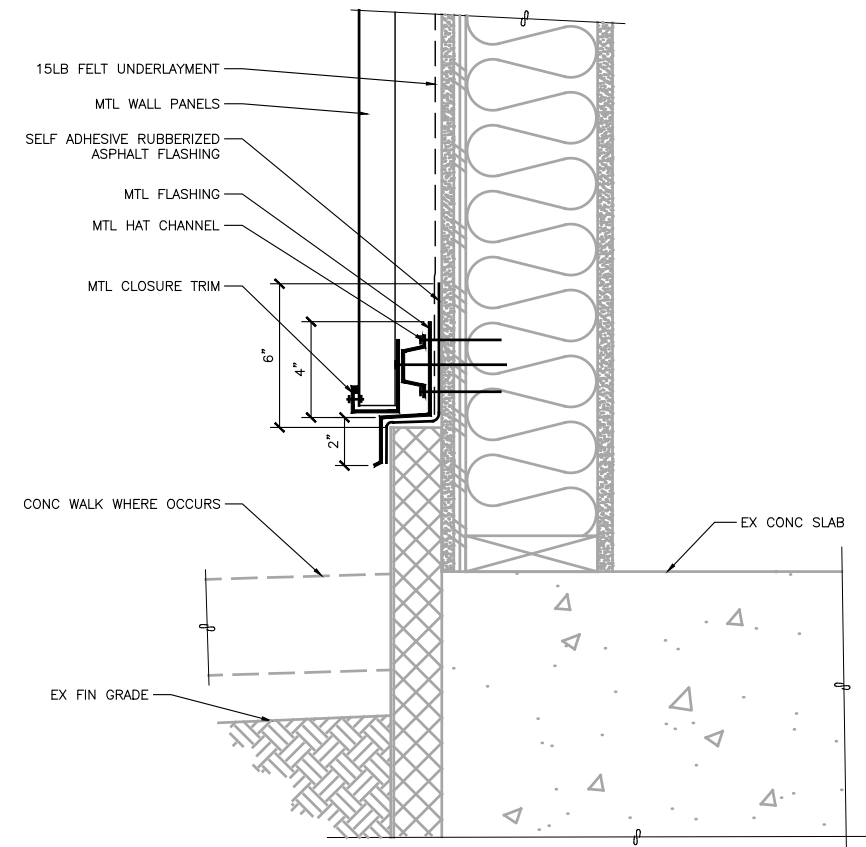


SEE 1/A802 FOR CALLOUTS NOT SHOWN

6 TRIM @ WALL BASE
0368/A803-6 SCALE: 0 3" 6" 1'

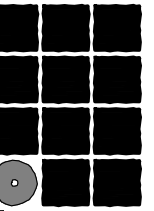

**Jensen
Yorba
Lott
Inc.**

522 West 10th Street
Juneau, Alaska 99801
phone 907-586-1070
fax 907-586-3959
jensenyorbalott.com

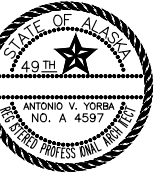

**CITY OF WRANGELL
PUBLIC SAFETY BUILDING
SIDING REPAIR
WRANGELL, ALASKA**

REVISIONS




SHEET TITLE
**EXTERIOR
DETAILS**


DATE: JULY 22, 2004
FILE: 0368

A803


G:_Projects\0368\Cad\CD\Arch\A804.dwg, Layout1, 1/30/2017 2:26:18 PM, Dan, DWG To PDF.pc3, ANSI B (17.00 x 11.00 Inches), 1:2

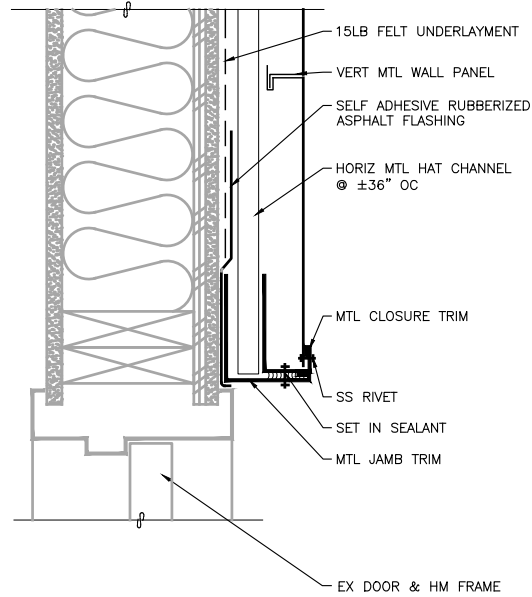


1 DOOR JAMB (HEAD SIM)
0368/A804-1 SCALE: 0 3" 6" 1'

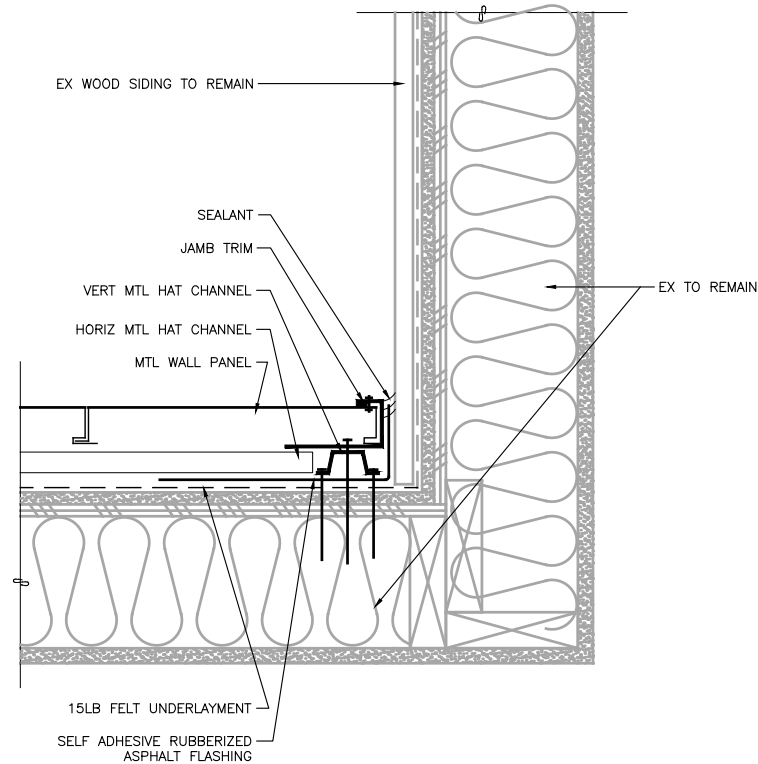


2 INSIDE CORNER @ EX WD SIDING
0368/A804-2 SCALE: 0 3" 6" 1'

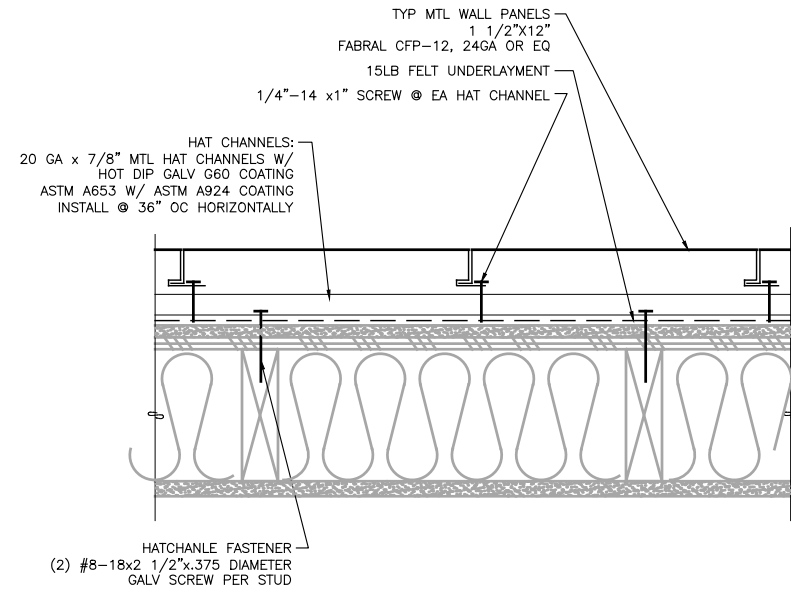


3 TYP SIDING INSTALLATION
0368/A804-3 SCALE: 0 3" 6" 1'

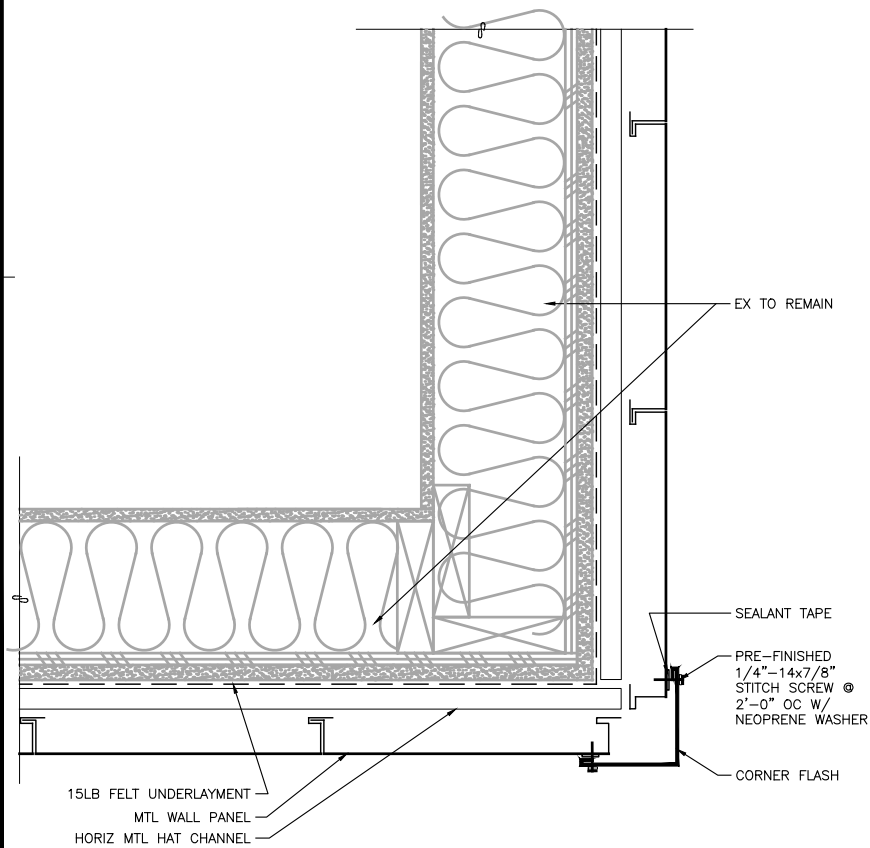

4 TYP CORNER DETAIL/INSIDE SIM
0368/A804-4 SCALE: 0 3" 6" 1'

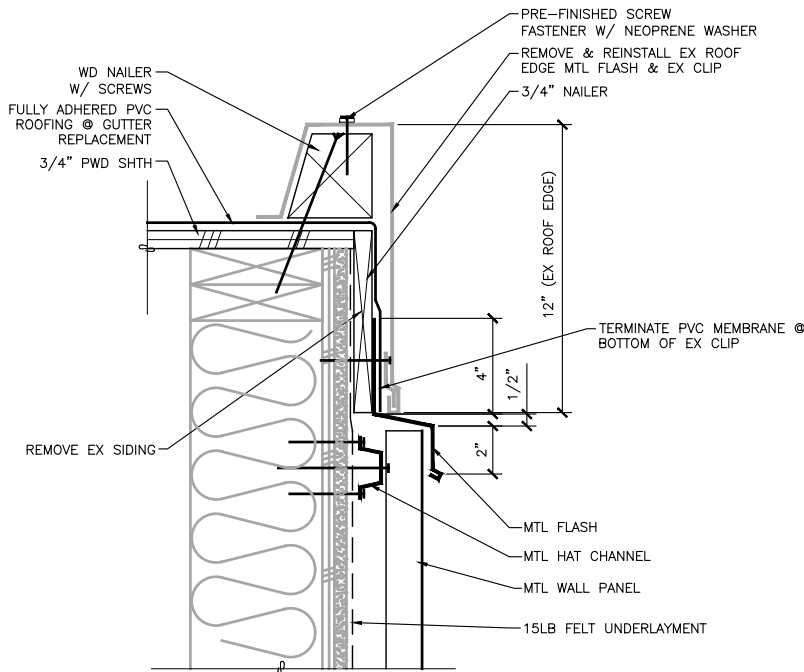


5 ROOF EDGE
0368/X_A804-5 SCALE: 0 3" 6" 1'

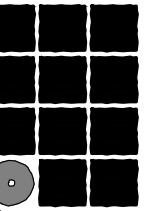


**Jensen
Yorba
Lott
Inc.**

522 West 10th Street
Juneau, Alaska 99801
phone 907-586-1070
fax 907-586-3959
jensenyorbalott.com

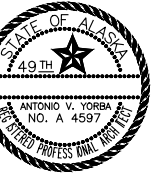

CITY OF WRANGELL
PUBLIC SAFETY BUILDING
SIDING REPAIR
WRANGELL, ALASKA

REVISIONS

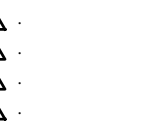

SHEET TITLE
**EXTERIOR
DETAILS**

DATE: JULY 22, 2004
FILE: 0368

A804