



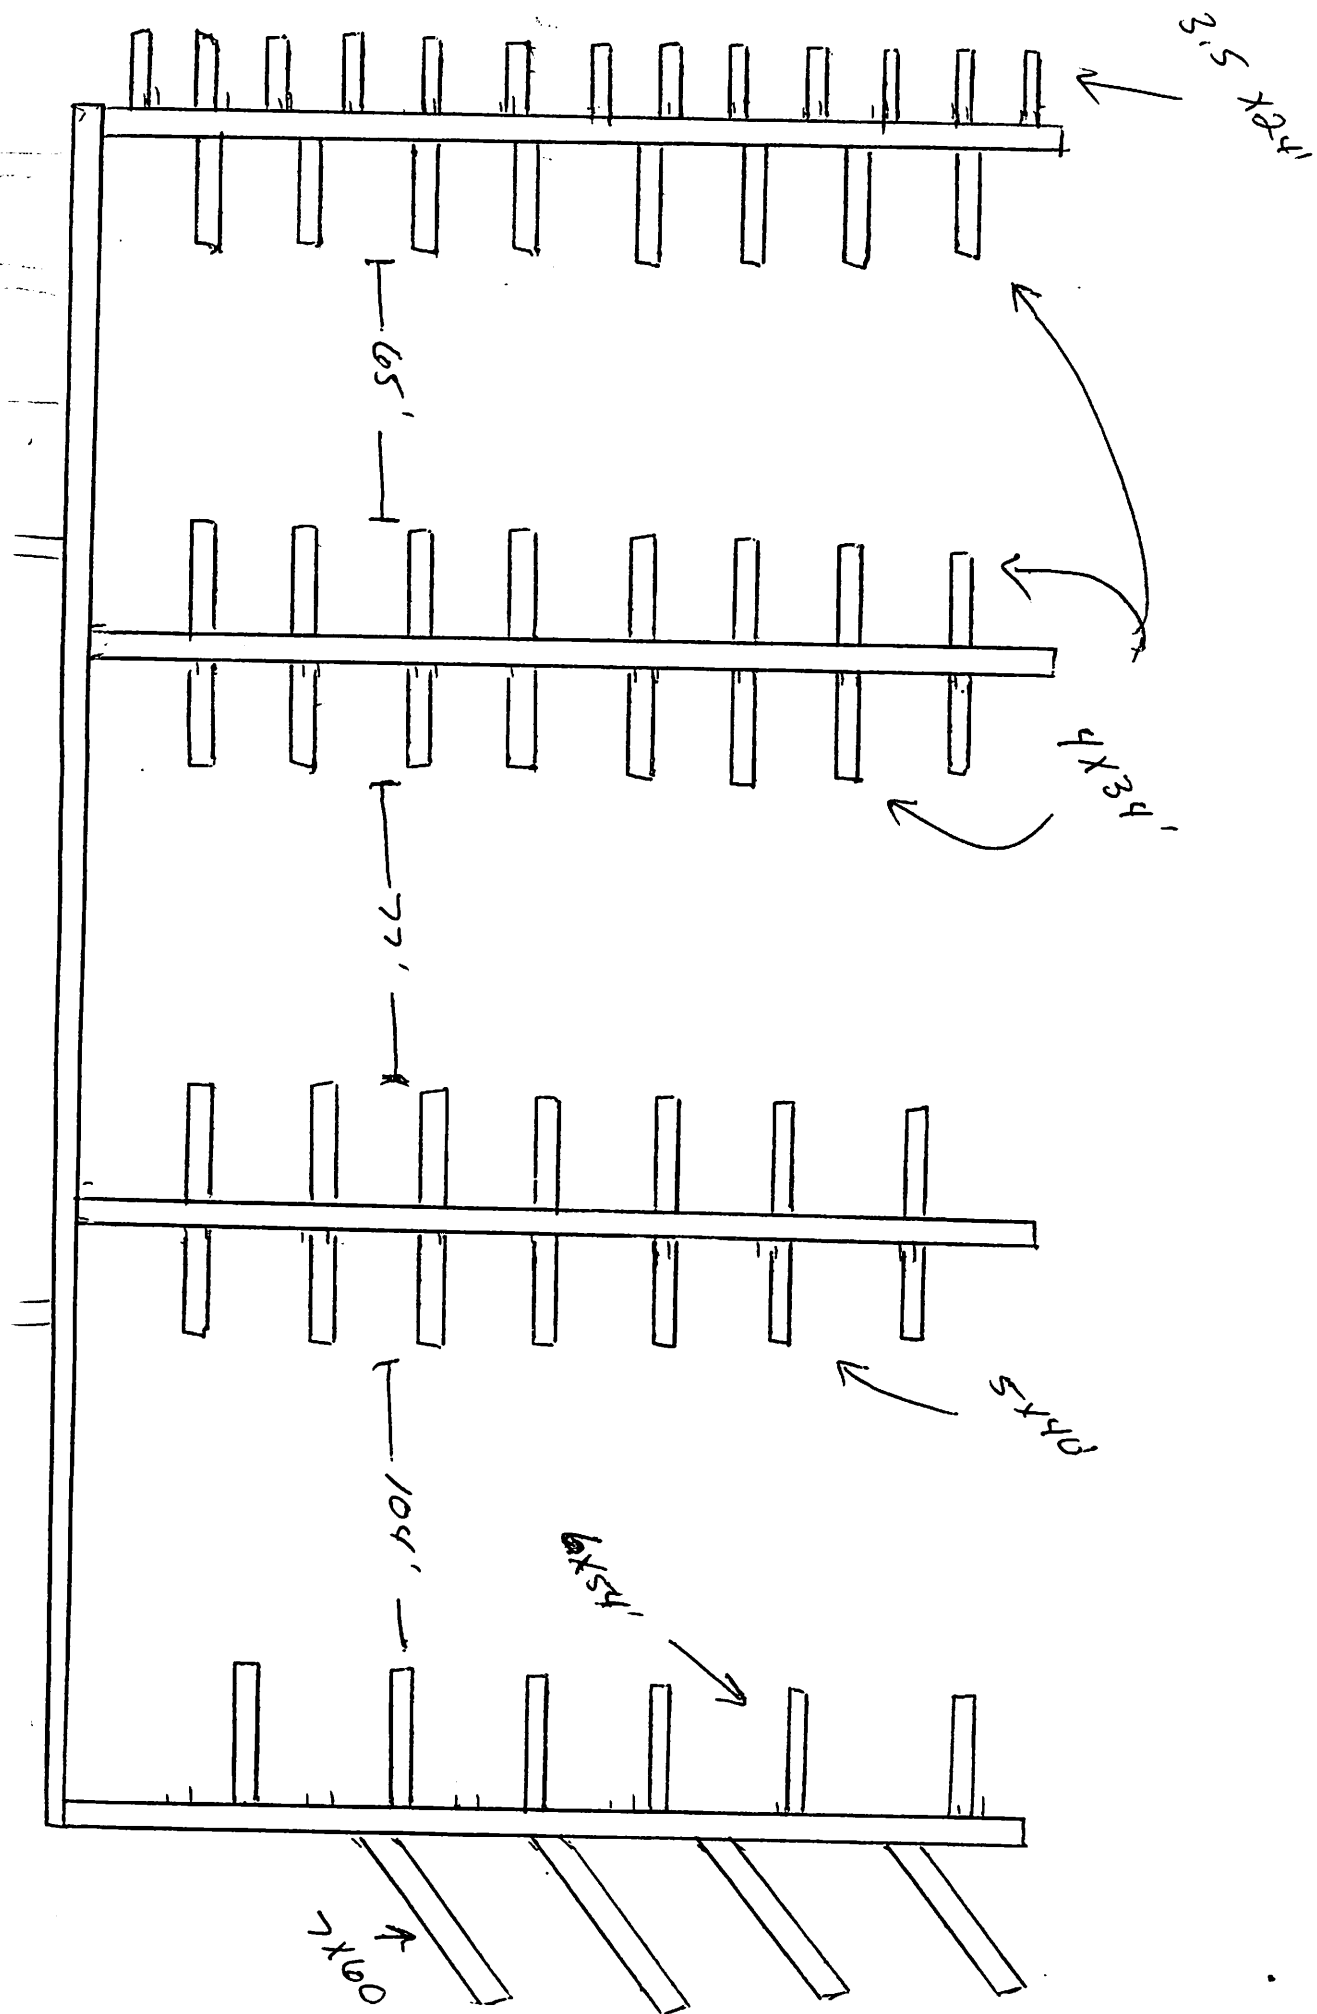



FOR REFERENCE ONLY AREA OF PROJECT: TIDELINES

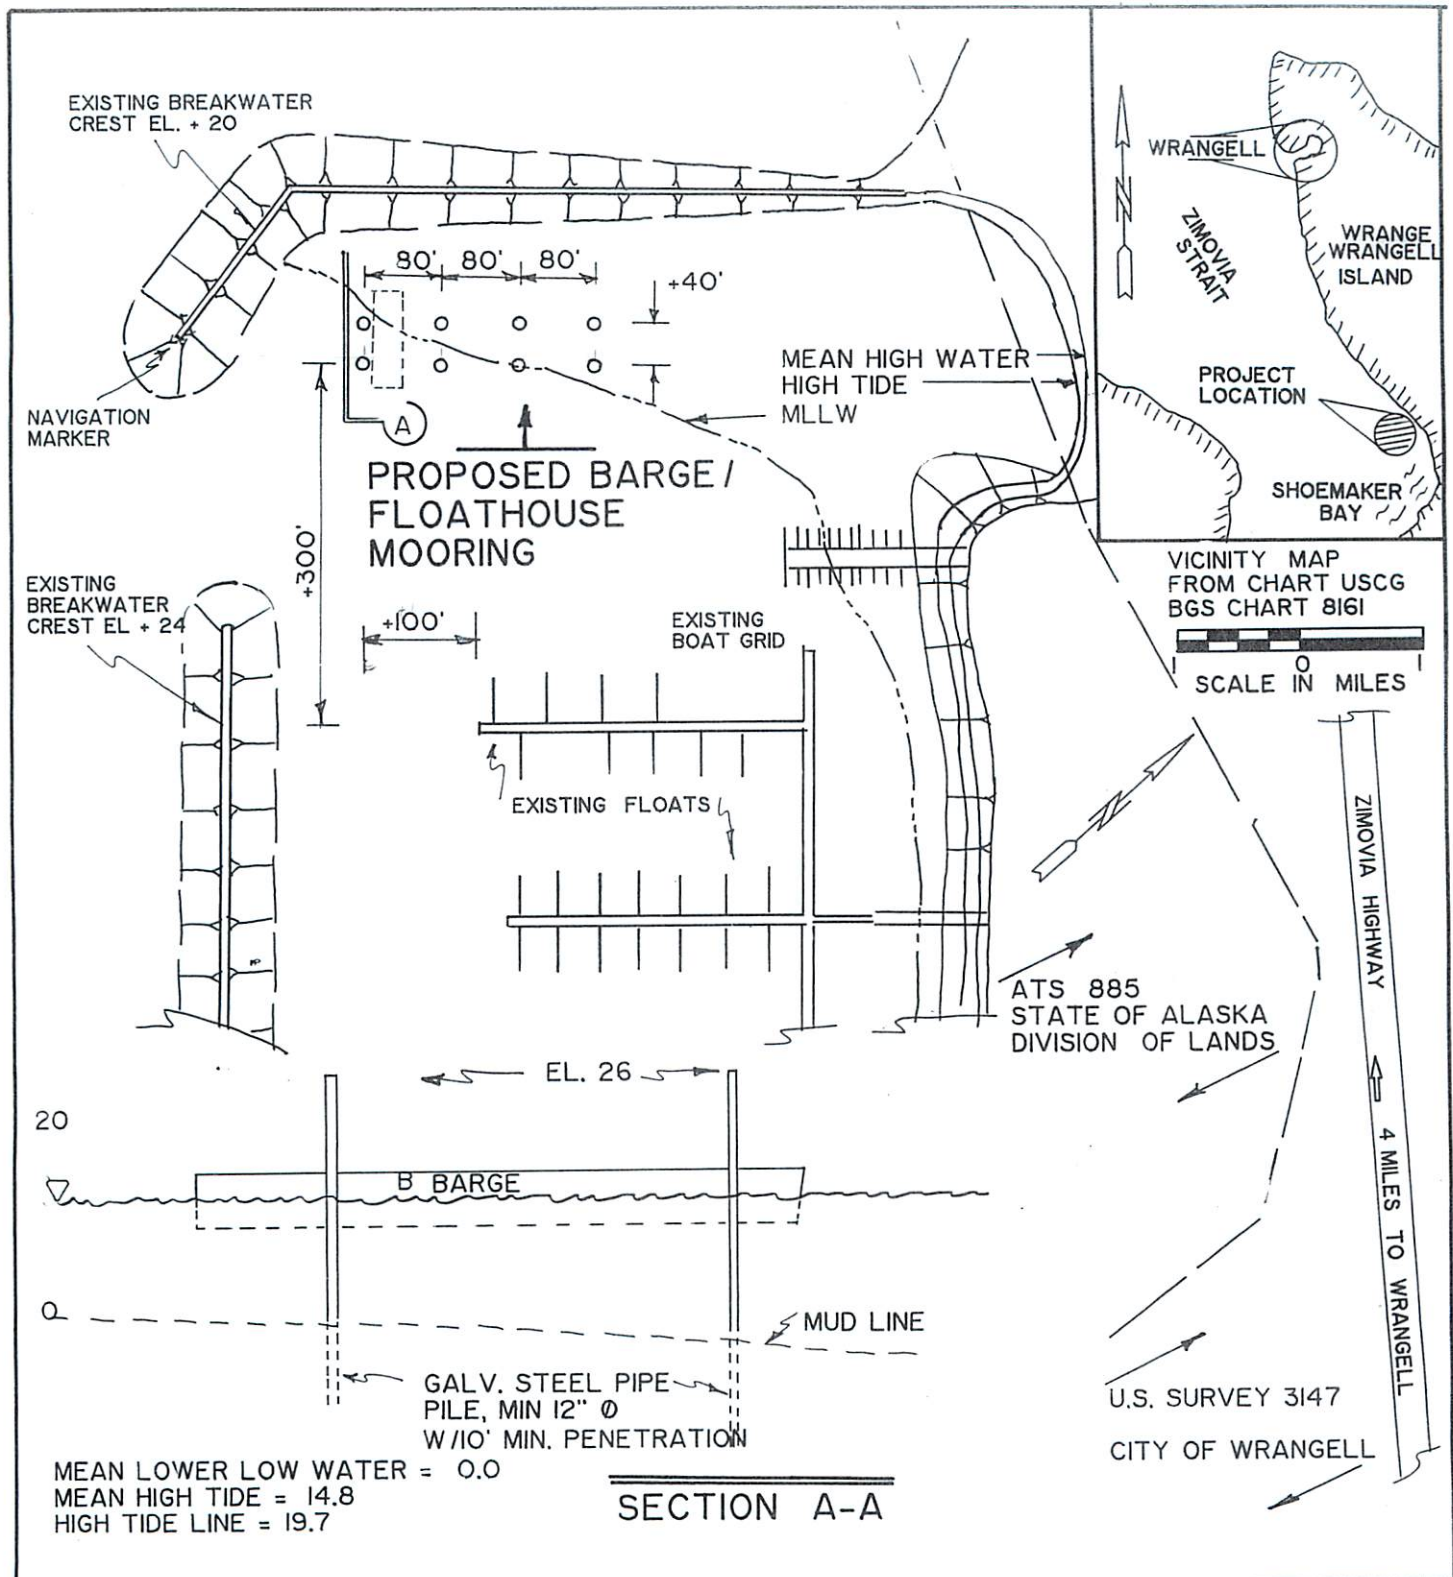

PURPOSE: BARGE & FLOATHOUSE MOORING

DATUM: MLLW

ADJACENT PROPERTY OWNERS:
CITY OF WRANGELL

JAP

PLAN VIEW

0 50 100 200
SCALE IN FEET

CITY OF WRANGELL
P.O. BOX 531
WRANGELL, AK. 99929

PROPOSED HARBOR IMPROVEMENTS
IN: SHOEMAKER BAY
OFF: ZIMOVIYA STRAIT
CITY: WRANGELL, ALASKA

APPLICATION BY:
CITY OF WRANGELL
DATE: 3-8-95 SHEET 1 OF 1

January 6, 2015

Shoemaker Bay Project Estimates

Shoemaker Bay Float Replacement: 7,500.000.

Shoemaker Bay Upland Improvements: 1,500.000.