

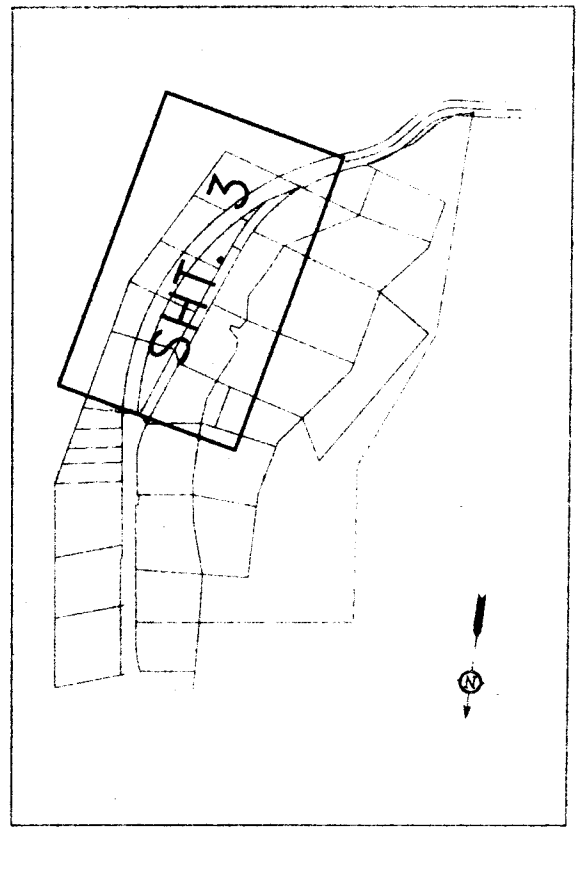
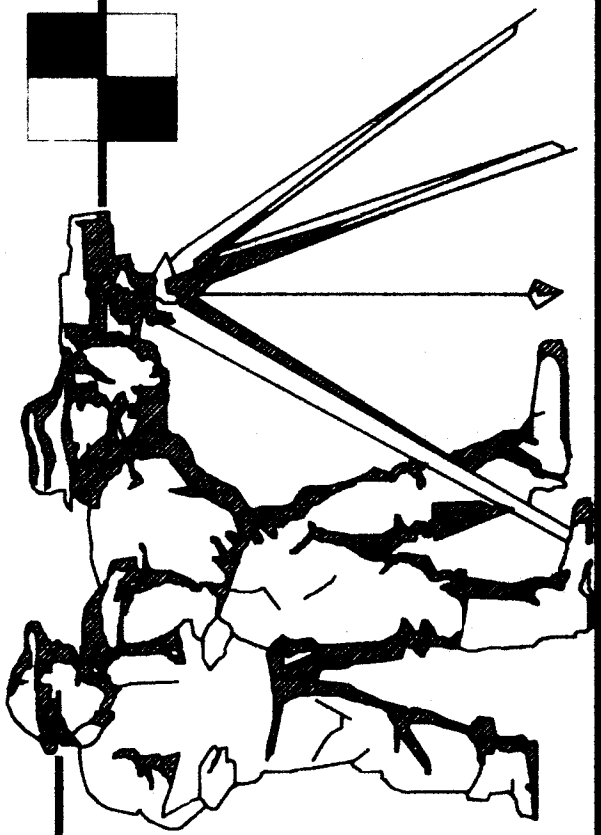


USS 3709

LOT 3

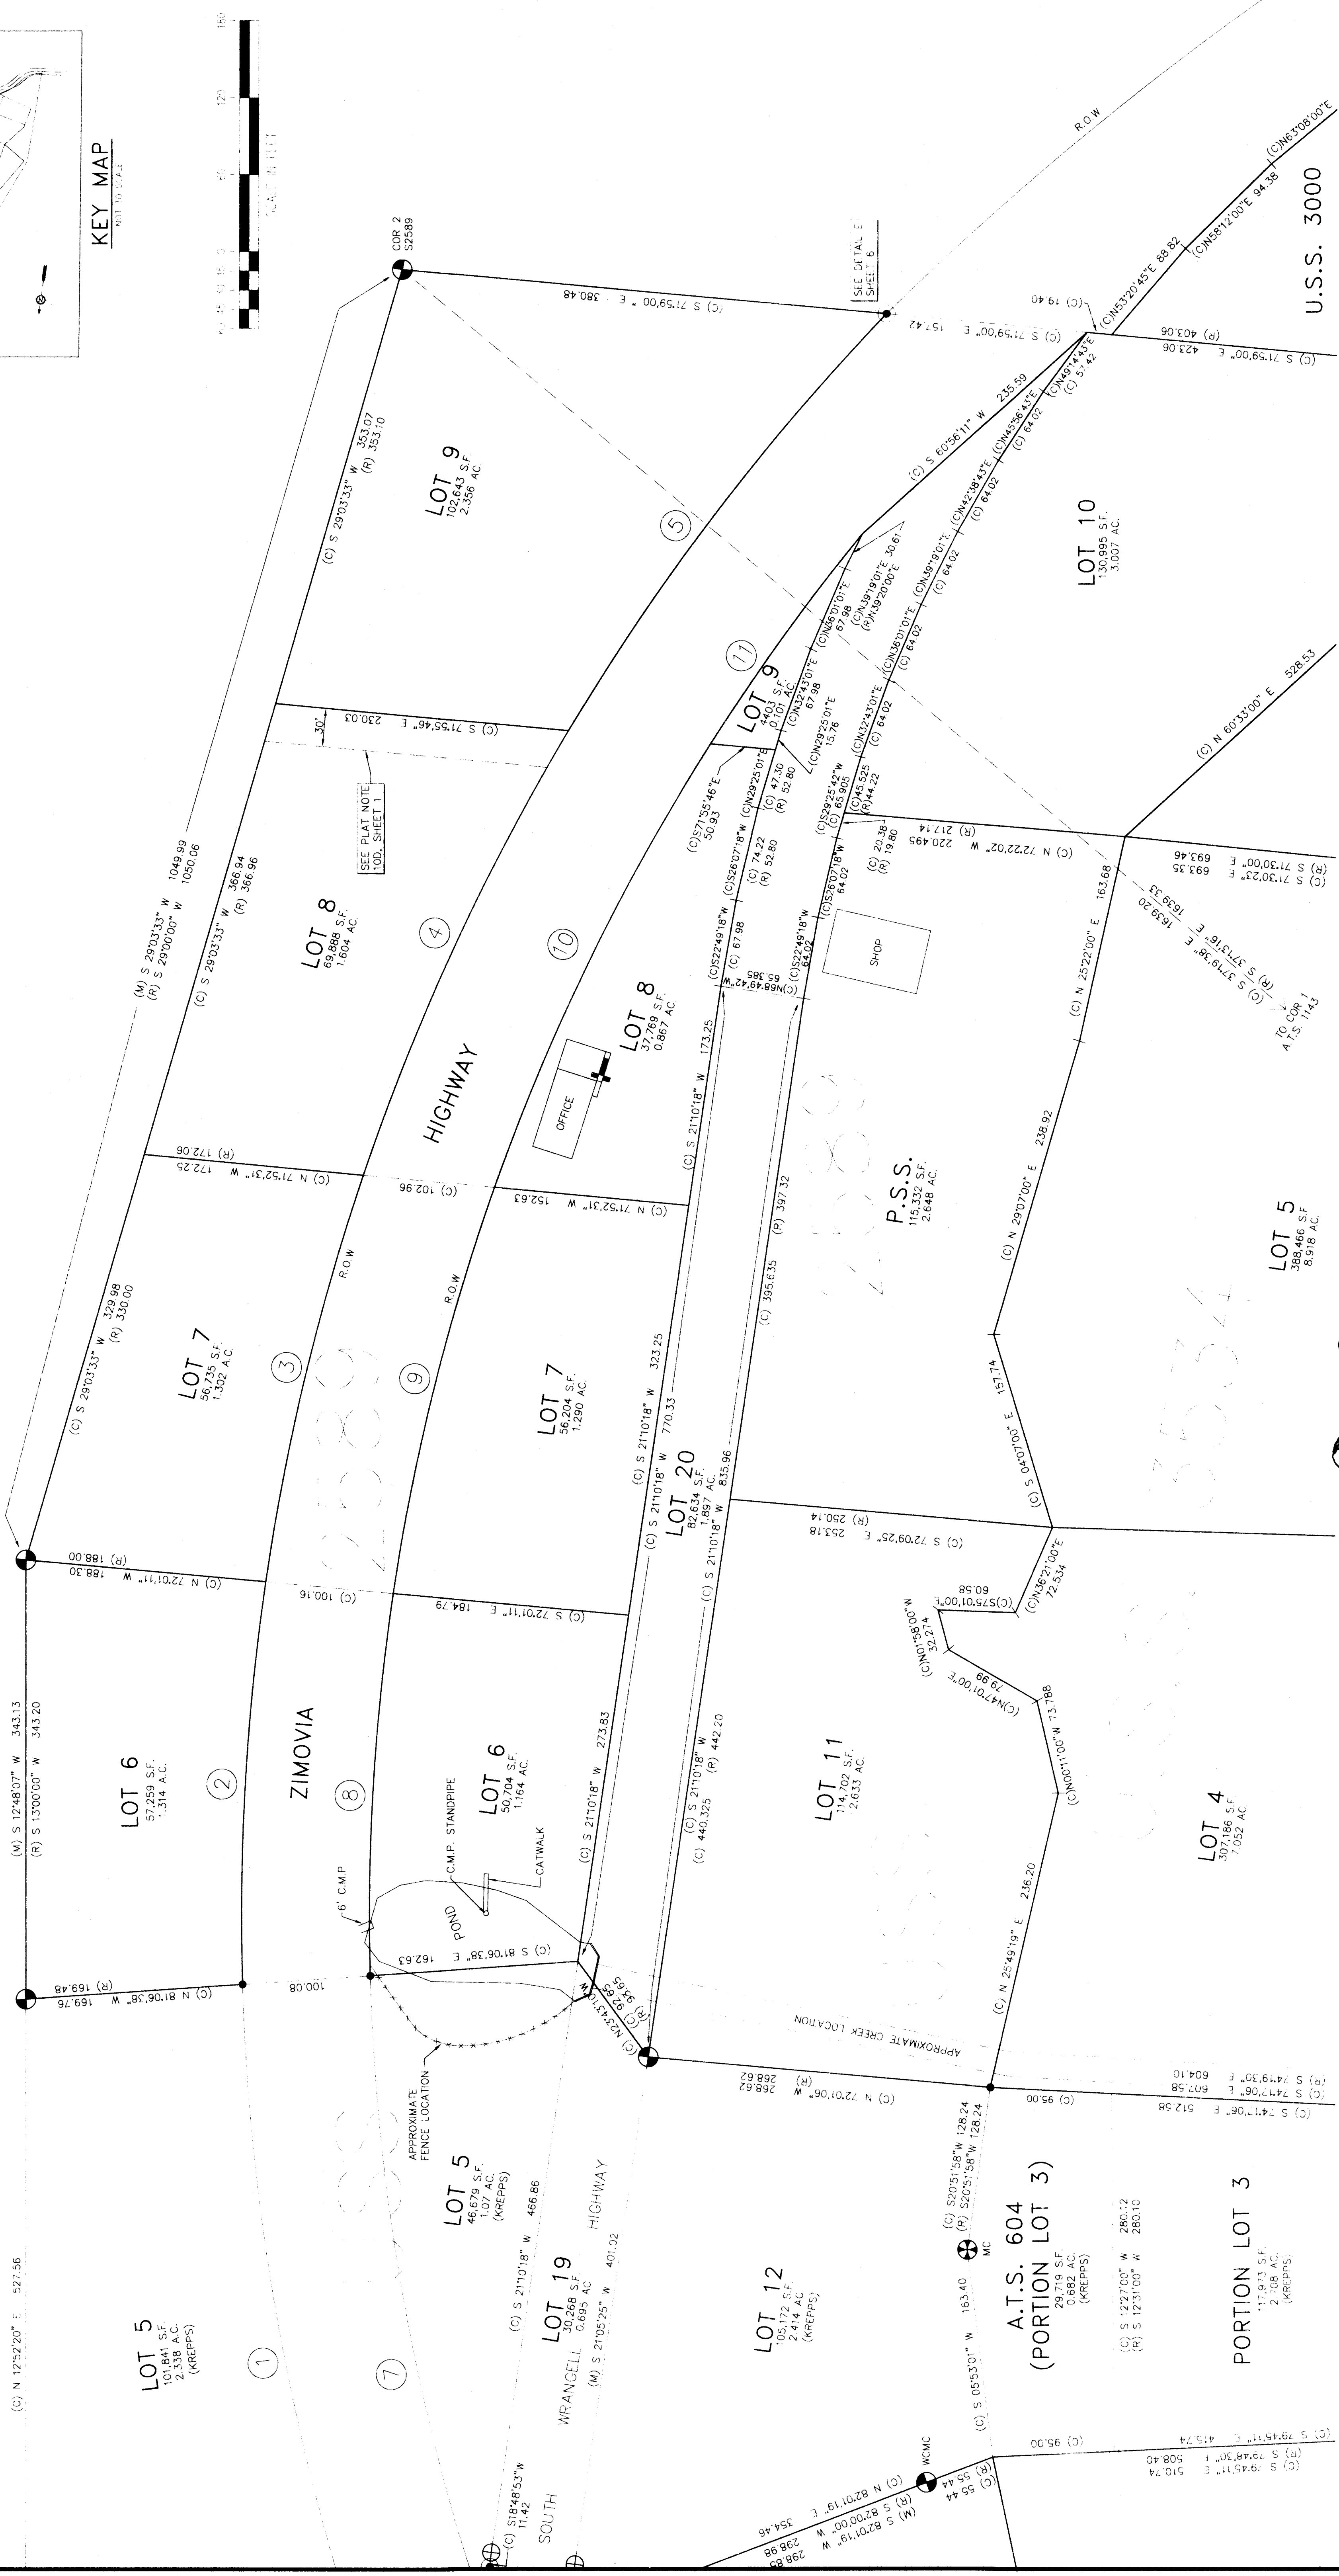


KEY MAP

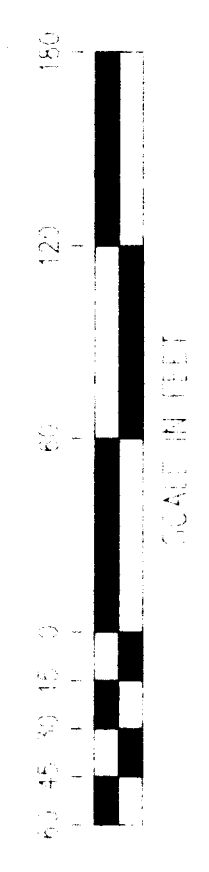

GREG SCHEFF & ASSOCIATES
LAND SURVEYORS

BOX 1331 WRANGELL, ALASKA 99929
PHONE (907) 874-2177
FAX (907) 874-2157

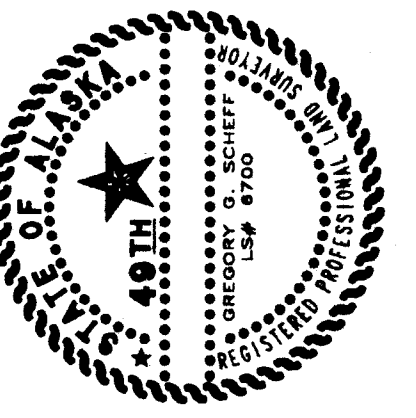

DESIGNER: GGS
DRAWN: TJS
CHECKED: GGS
DATE OF SURVEY: 7/97 THRU 8/97
DATE OF PLAT: 08/04/97
SCALE: 1"=60'
SURVEYOR: GREGORY G. SCHEFF
PROJECT: 51284-08-00

PROJECT: **RECORD OF SURVEY**
a. LOTS 3, 4A-1, 6-10, P.S.S. 11, 13-15 & 20, U.S.S. 2589
b. LOTS 1-2 & 4-7, U.S.S. 3534
c. U.S. SURVEY 3000
d. A.T.S. 1143 & 1249
WITHIN PROTRACTED SECS 17 & 20, T63S., R84E., C.R.M., AK.
CLIENT: ALASKA F.O.P. CORPORATION BOX 591, WRANGELL, ALASKA 99929