

63-69

Filed in the Office of the Deputy Magistrate
at Wrangell, Alaska this 14th day of March 1963
at 1- P. M.; and recorded in
Vol 7 Miscellaneous at Page 2217
of the records of said Office
Jodi Wing
Deputy Magistrate
and Recorder

CITY OF WRANGELL

TIDELANDS SURVEY

Final Plat da October 15, 1962

INDEX TO SHEETS	
SHEET NO.	NAME
1	TITLE PAGE
2	INDEX MAP
3	PENINSULA AREA
4	BOAT HARBOR AREA
5	MUNICIPAL FILL AREA
6	ZIMOVIA STRAITS AREA

SHEET 1 OF 6 SHEETS	
DATE OF SURVEY Beginning June 21, 1962 Ending June 30, 1962	PREPARED BY HUBBELL & WALLER ENGINEERING CORP. QUEEN ANNE AVENUE SEATTLE 9, WASHINGTON
ALASKA DIVISION OF LANDS STATE OF ALASKA ANCHORAGE, ALASKA	
ALASKA TIDELANDS SURVEY NO. 83 (CR 62S, 83E)	
DRAWN BY: G. E. J.	APPROVED: Office Engineer
DATE APPROVED	APPROVED: Director of Lands
SCALE:	CHECKED FILE NO. 26-81


WRANGELL ISLAND

U.S. SURVEY NO. 3705

Filed in the Office of the Deputy Magistrate
at Wrangell, Alaska this 18 day of March 1963
at 1 o'clock P.M. and recorded in
Vol. 7 Miscellaneous at Page 104
of the records of the Office of the Deputy Magistrate and Recorder
John Wing
Deputy Magistrate and Recorder

63-69

TONGASS NATIONAL FOREST

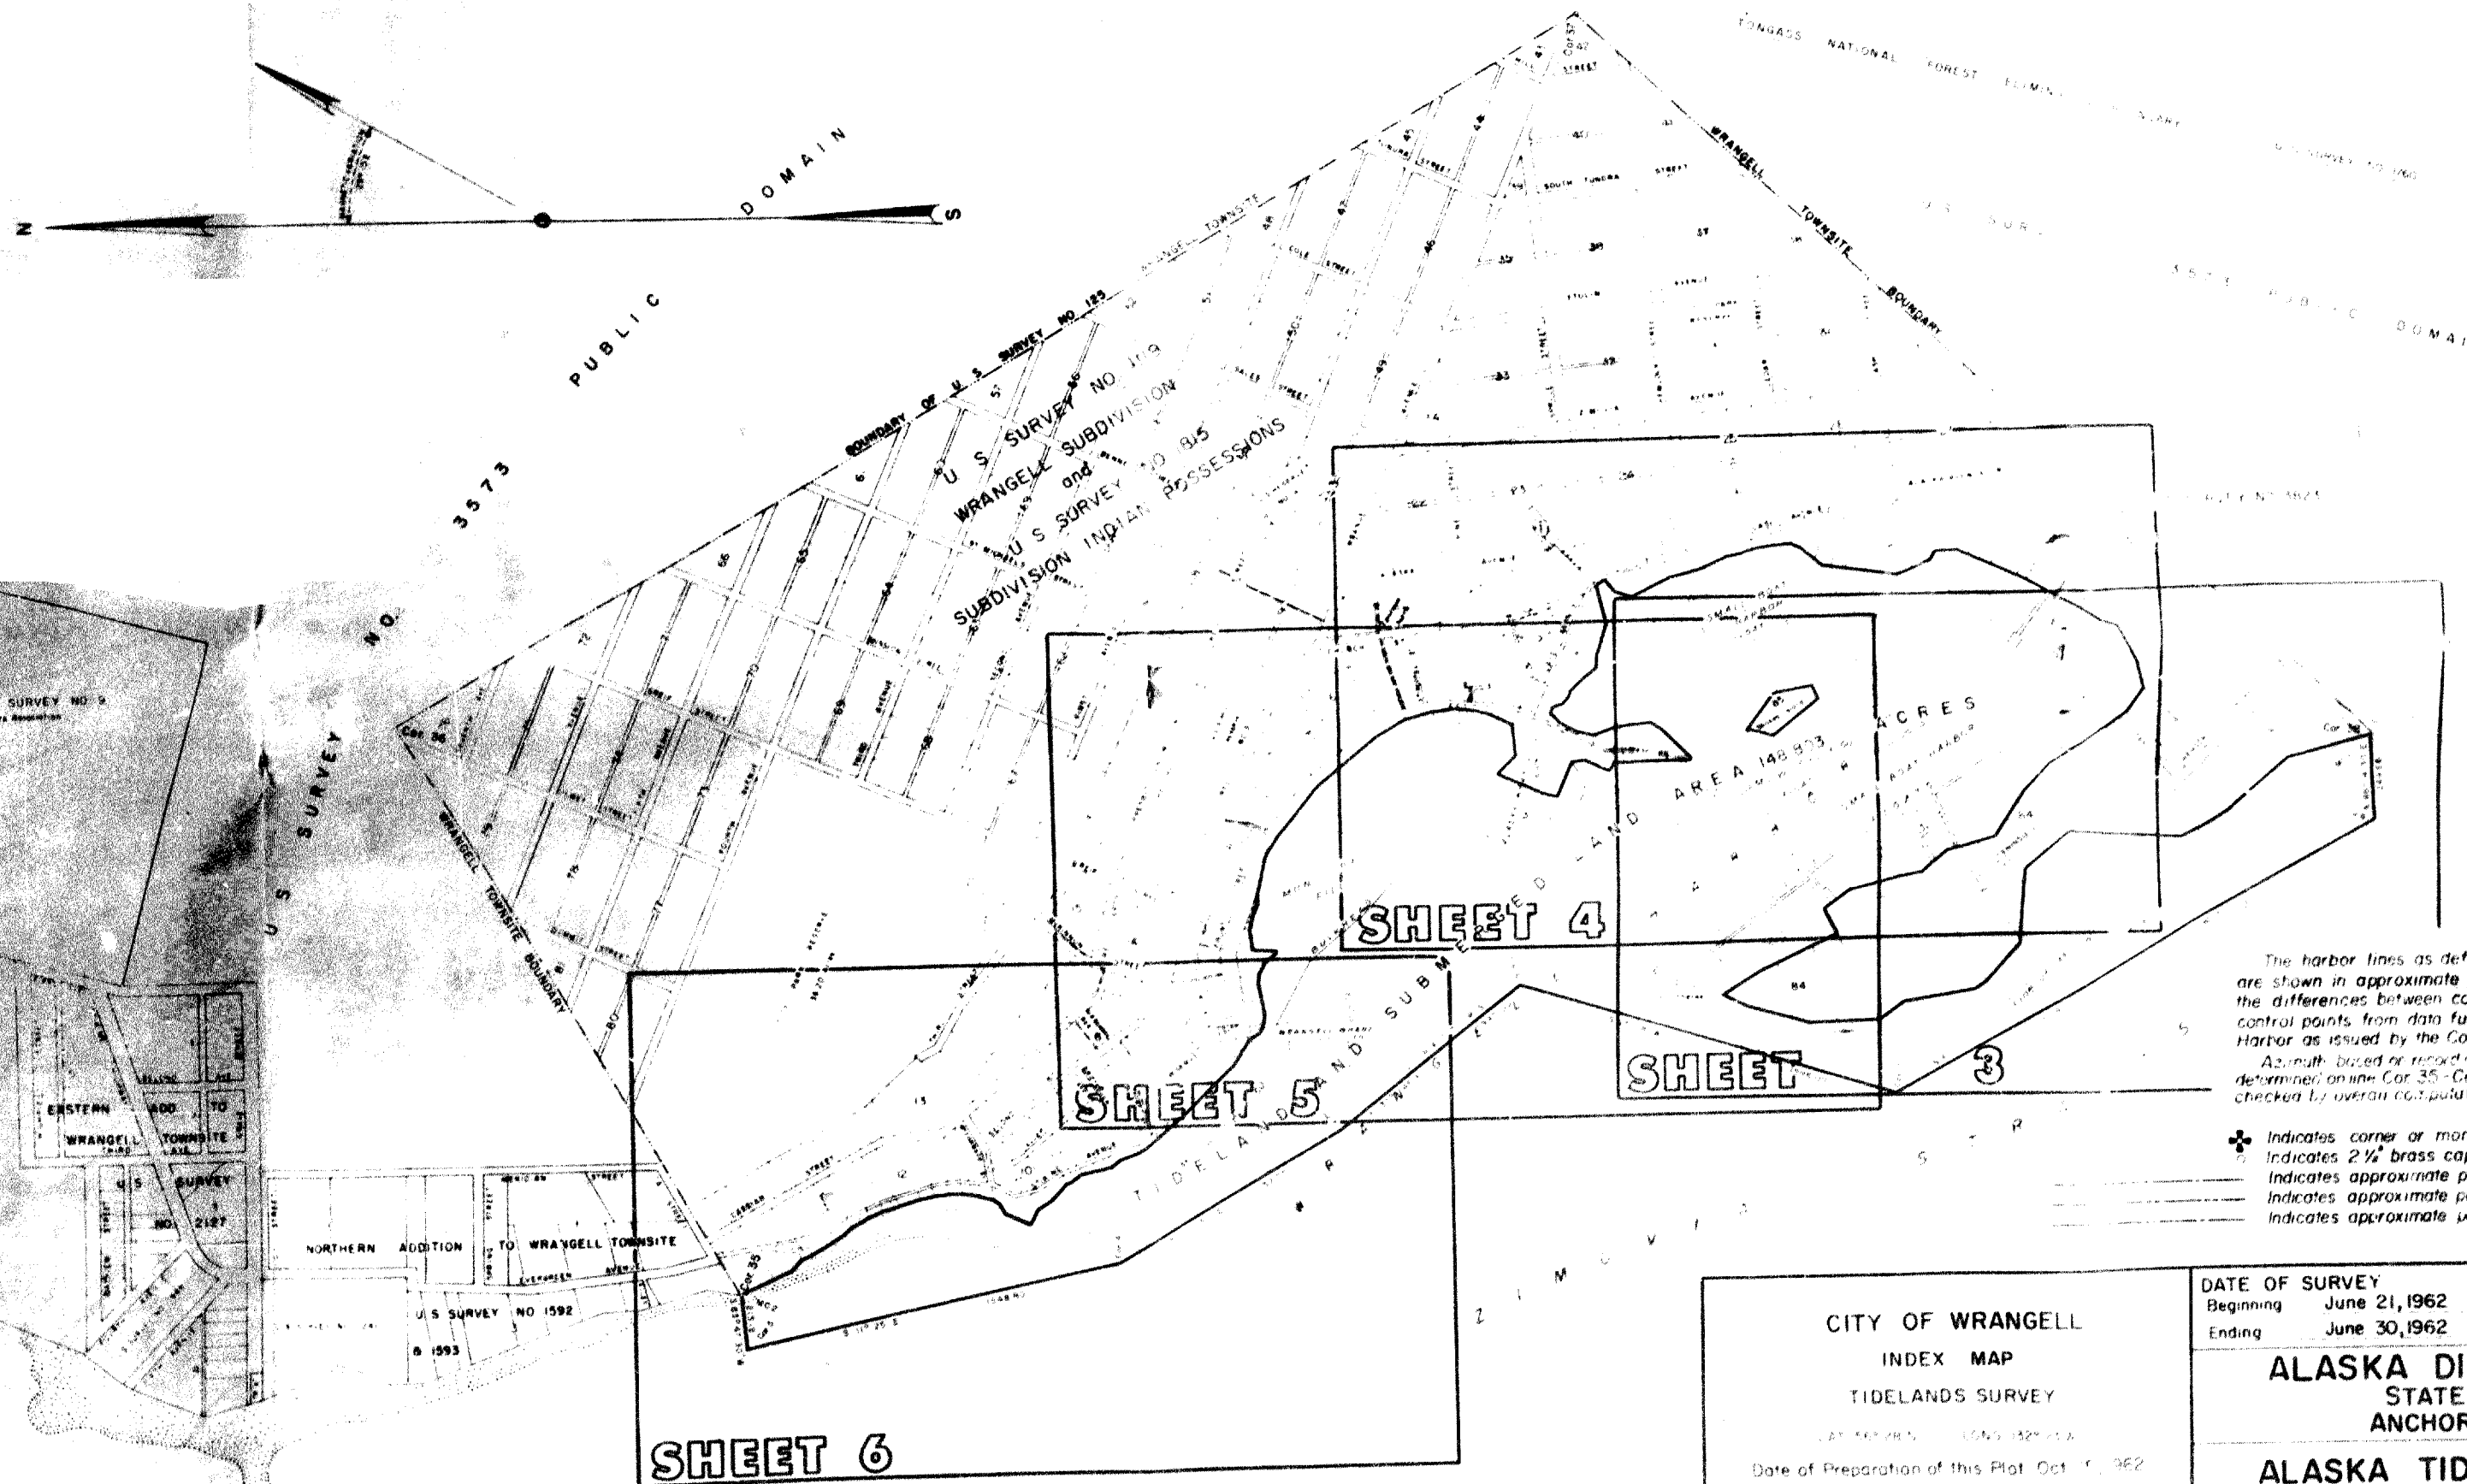

NOTES

The harbor lines as defined by the Corps of Engineers, U.S. Army, are shown in approximate position only, as it is impossible to equate the differences between courses and distances and coordinates of control points from data furnished by the harbor line plat of Wrangell Harbor as issued by the Corps of Engineers.

Azimuth based on record azimuth of Wrangell Subdivision Survey No. 1119 as determined on line Cor. 35, Cor. 36 and M.C. 1, Survey No. 1592 as checked by overland computations.

LEGEND

- + Indicates corner or monument found in position
- Indicates 2 1/2" brass cap corner monument set
- Indicates approximate position of pierhead line
- Indicates approximate position of bulkhead line
- Indicates approximate position of combined pierhead & bulkhead line.

SHEET 2 OF 6 SHEETS

CITY OF WRANGELL
INDEX MAP
TIDELANDS SURVEY

Date of Preparation of this Plat: Oct. 1, 1962

DATE OF SURVEY
Beginning June 21, 1962
Ending June 30, 1962

PREPARED BY
HUBBELL & WALLER ENGINEERING CORP.
SEATTLE 9, WASHINGTON

ALASKA DIVISION OF LANDS
STATE OF ALASKA
ANCHORAGE, ALASKA

ALASKA TIDELANDS SURVEY
NO. 83 (CR 62S, 83E)

DRAWN BY
G. E. J.

APPROVED

DATE APPROVED

APPROVED

SCALE 1"=400'

CHECKED


Director of Lands

FILE NO. 26-80

U.S.C. & G.S. Tidal Data
Highest Tide (estimated) 21.50'
Mean Higher High Water (M.H.H.W.) 16.20'
Mean High Water (M.H.W.) 15.30'
Mean Low Water (M.L.W.) 1.50'
Mean Lower Low Water (M.L.L.W.) 0.00'
Lowest Tide (estimated) -4.50'

FINAL PLAT

TL33

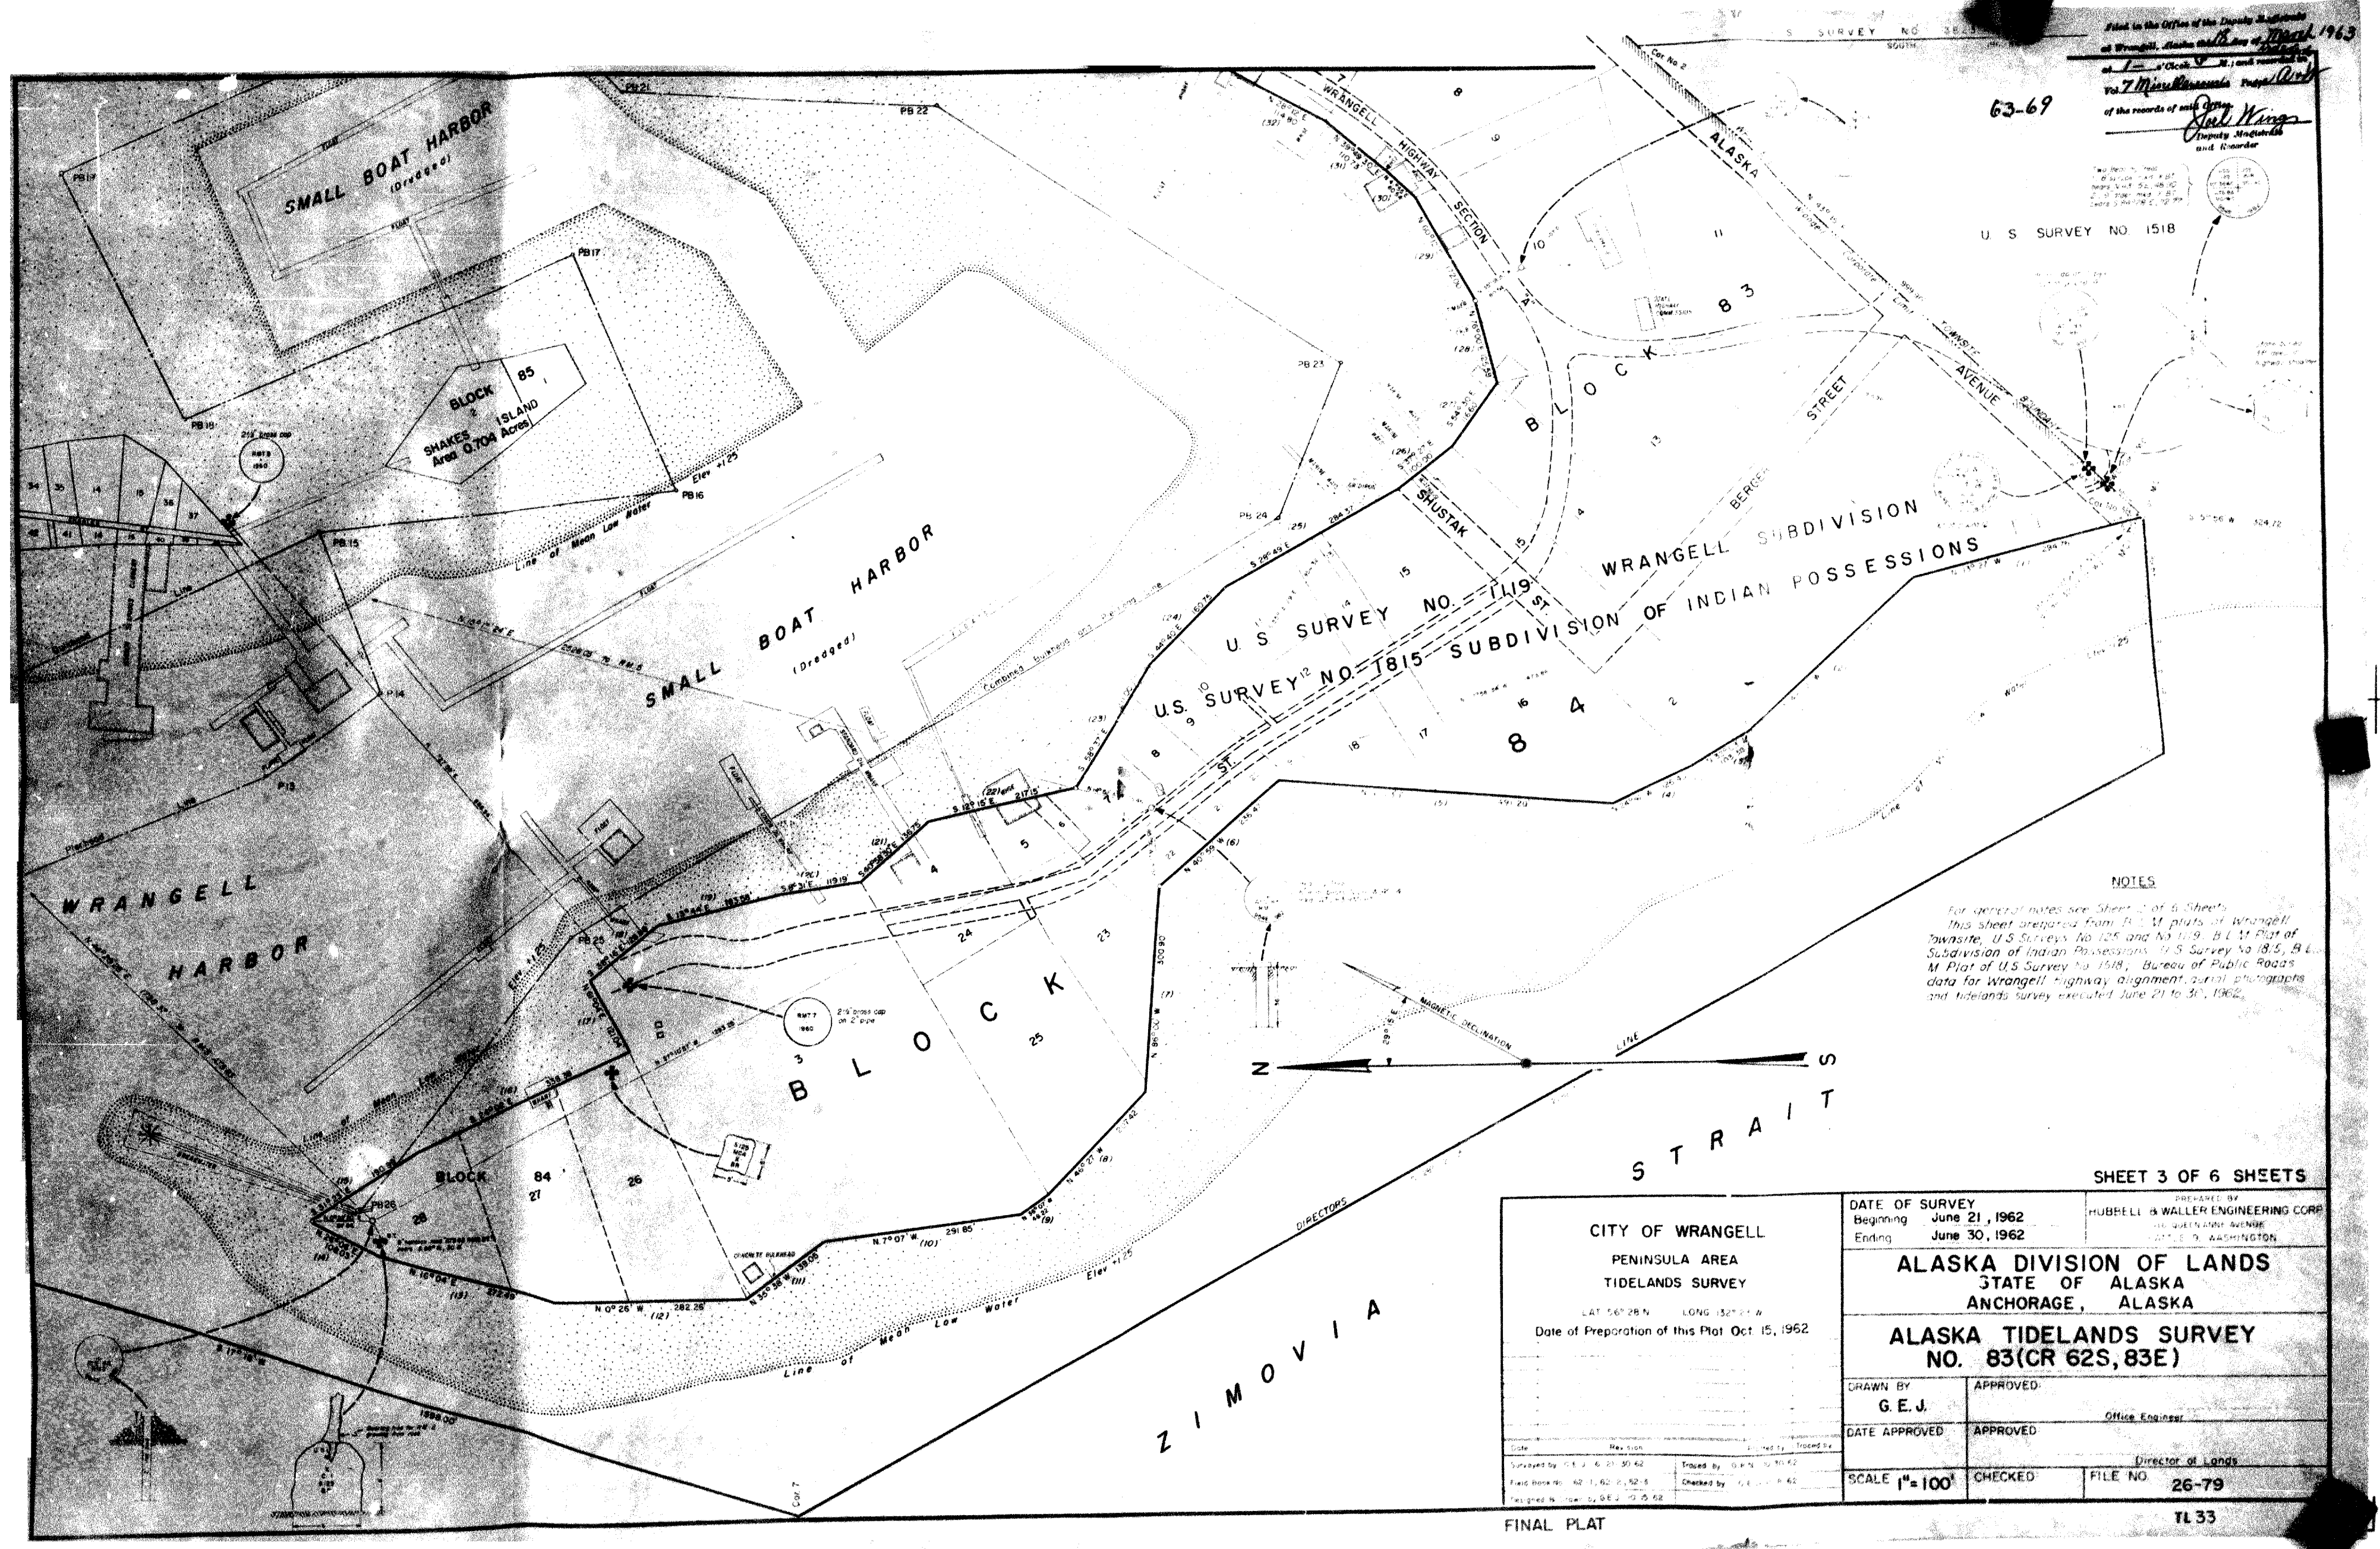

Filed in the Office of the Deputy Register
at Wrangell, Alaska this 15th day of March 1963
at 1:00 o'clock P.M. and recorded in
Vol. 7 Miscellaneous Property
of the records of said Office
J. H. King
Deputy Register
and Recorder

63-69

U. S. SURVEY NO. 1518

NOTES


For general notes see Sheet 1 of 6 Sheets.
This sheet prepared from B.L.M. plots of Wrangell
townsite, U.S. Surveys No. 125 and No. 1119, B.L.M. Plat of
Subdivision of Indian Possessions, U.S. Survey No. 1815, B.L.M.
Plat of U.S. Survey No. 1518, Bureau of Public Roads
data for Wrangell Highway alignment, aerial photographs
and tidelands survey executed June 21 to 30, 1962.

SHEET 3 OF 6 SHEETS

CITY OF WRANGELL PENINSULA AREA TIDELANDS SURVEY LAT 56° 28' N LONG 132° 21' W Date of Preparation of this Plat Oct. 15, 1962	DATE OF SURVEY Beginning June 21, 1962 Ending June 30, 1962		PREPARED BY HUBBELL & WALLER ENGINEERING CORP. 1110 QUEEN ANNE AVENUE LITTLE ROCK, ARKANSAS	
	ALASKA DIVISION OF LANDS STATE OF ALASKA ANCHORAGE, ALASKA			
	ALASKA TIDELANDS SURVEY NO. 83(CR 62S, 83E)			
	DRAWN BY G. E. J.		APPROVED: Office Engineer	
DATE APPROVED		APPROVED: Director of Lands		
SCALE 1"=100'		CHECKED	FILE NO. 26-79	

FINAL PLAT

TL 33

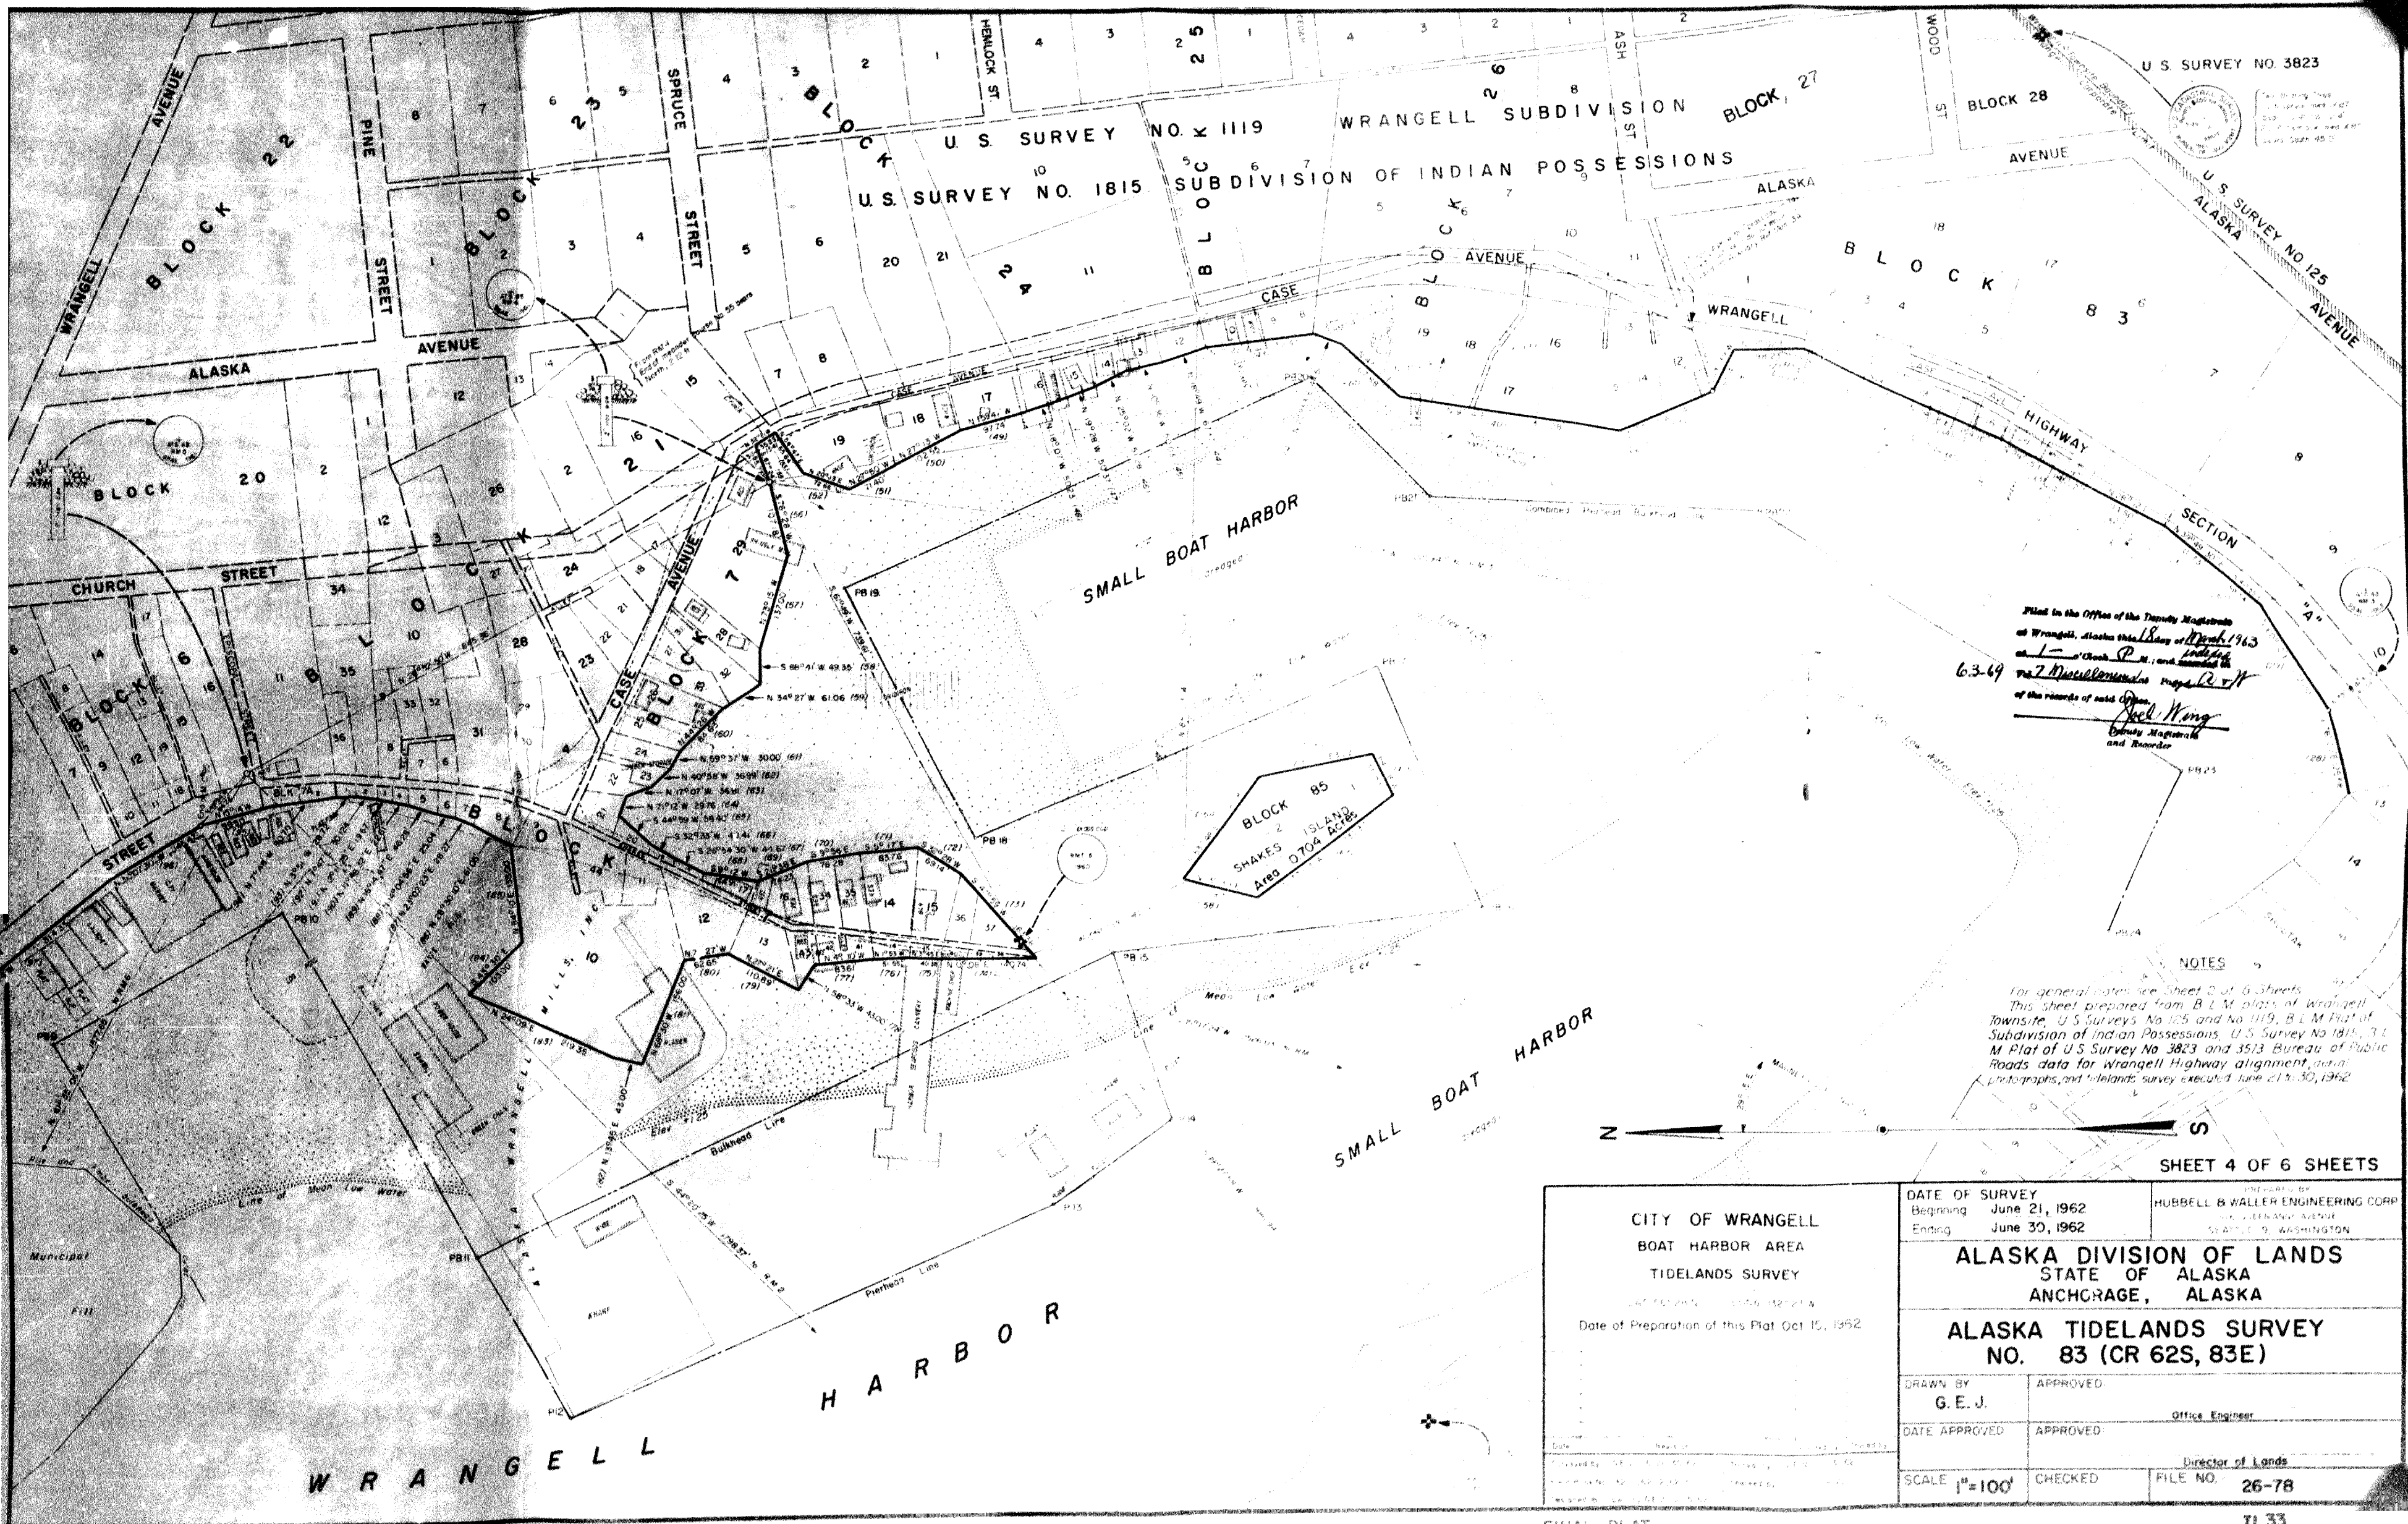

U S SURVEY NO 3823



U S SURVEY NO 125
ALASKA

Filed in the Office of the Deputy Magistrate
at Wrangell, Alaska this 18th day of March 1963
by L. C. Cook, P. M., and recorded in
the 7th Miscellaneous Maps R. & H.
of the records of said Office.
Paul Wang
Deputy Magistrate
and Recorder


NOTES

For general notes see Sheet 2 of 6 Sheets.
This sheet prepared from B. L. M. plat of Wrangell
Townsite, U. S. Surveys No. 125 and No. 1119, B. L. M. Plat of
Subdivision of Indian Possessions, U. S. Survey No. 1815, 3. L.
M. Plat of U. S. Survey No. 3823 and 3513, Bureau of Public
Roads data for Wrangell Highway alignment, and
photographs and tide lands survey executed June 21 to 30, 1962.

SHEET 4 OF 6 SHEETS

CITY OF WRANGELL BOAT HARBOR AREA TIDELANDS SURVEY Date of Preparation of this Plat Oct 15, 1962	DATE OF SURVEY Beginning June 21, 1962 Ending June 30, 1962	HUBBELL & WALLER ENGINEERING CORP. 1000 GREENWAY AVENUE SEATTLE 9, WASHINGTON
	ALASKA DIVISION OF LANDS STATE OF ALASKA ANCHORAGE, ALASKA	
	ALASKA TIDELANDS SURVEY NO. 83 (CR 62S, 83E)	
	DRAWN BY G. E. J.	APPROVED Office Engineer
DATE APPROVED	APPROVED	Director of Lands
SCALE 1"=100'	CHECKED	FILE NO. 26-78

FINAL PLAT

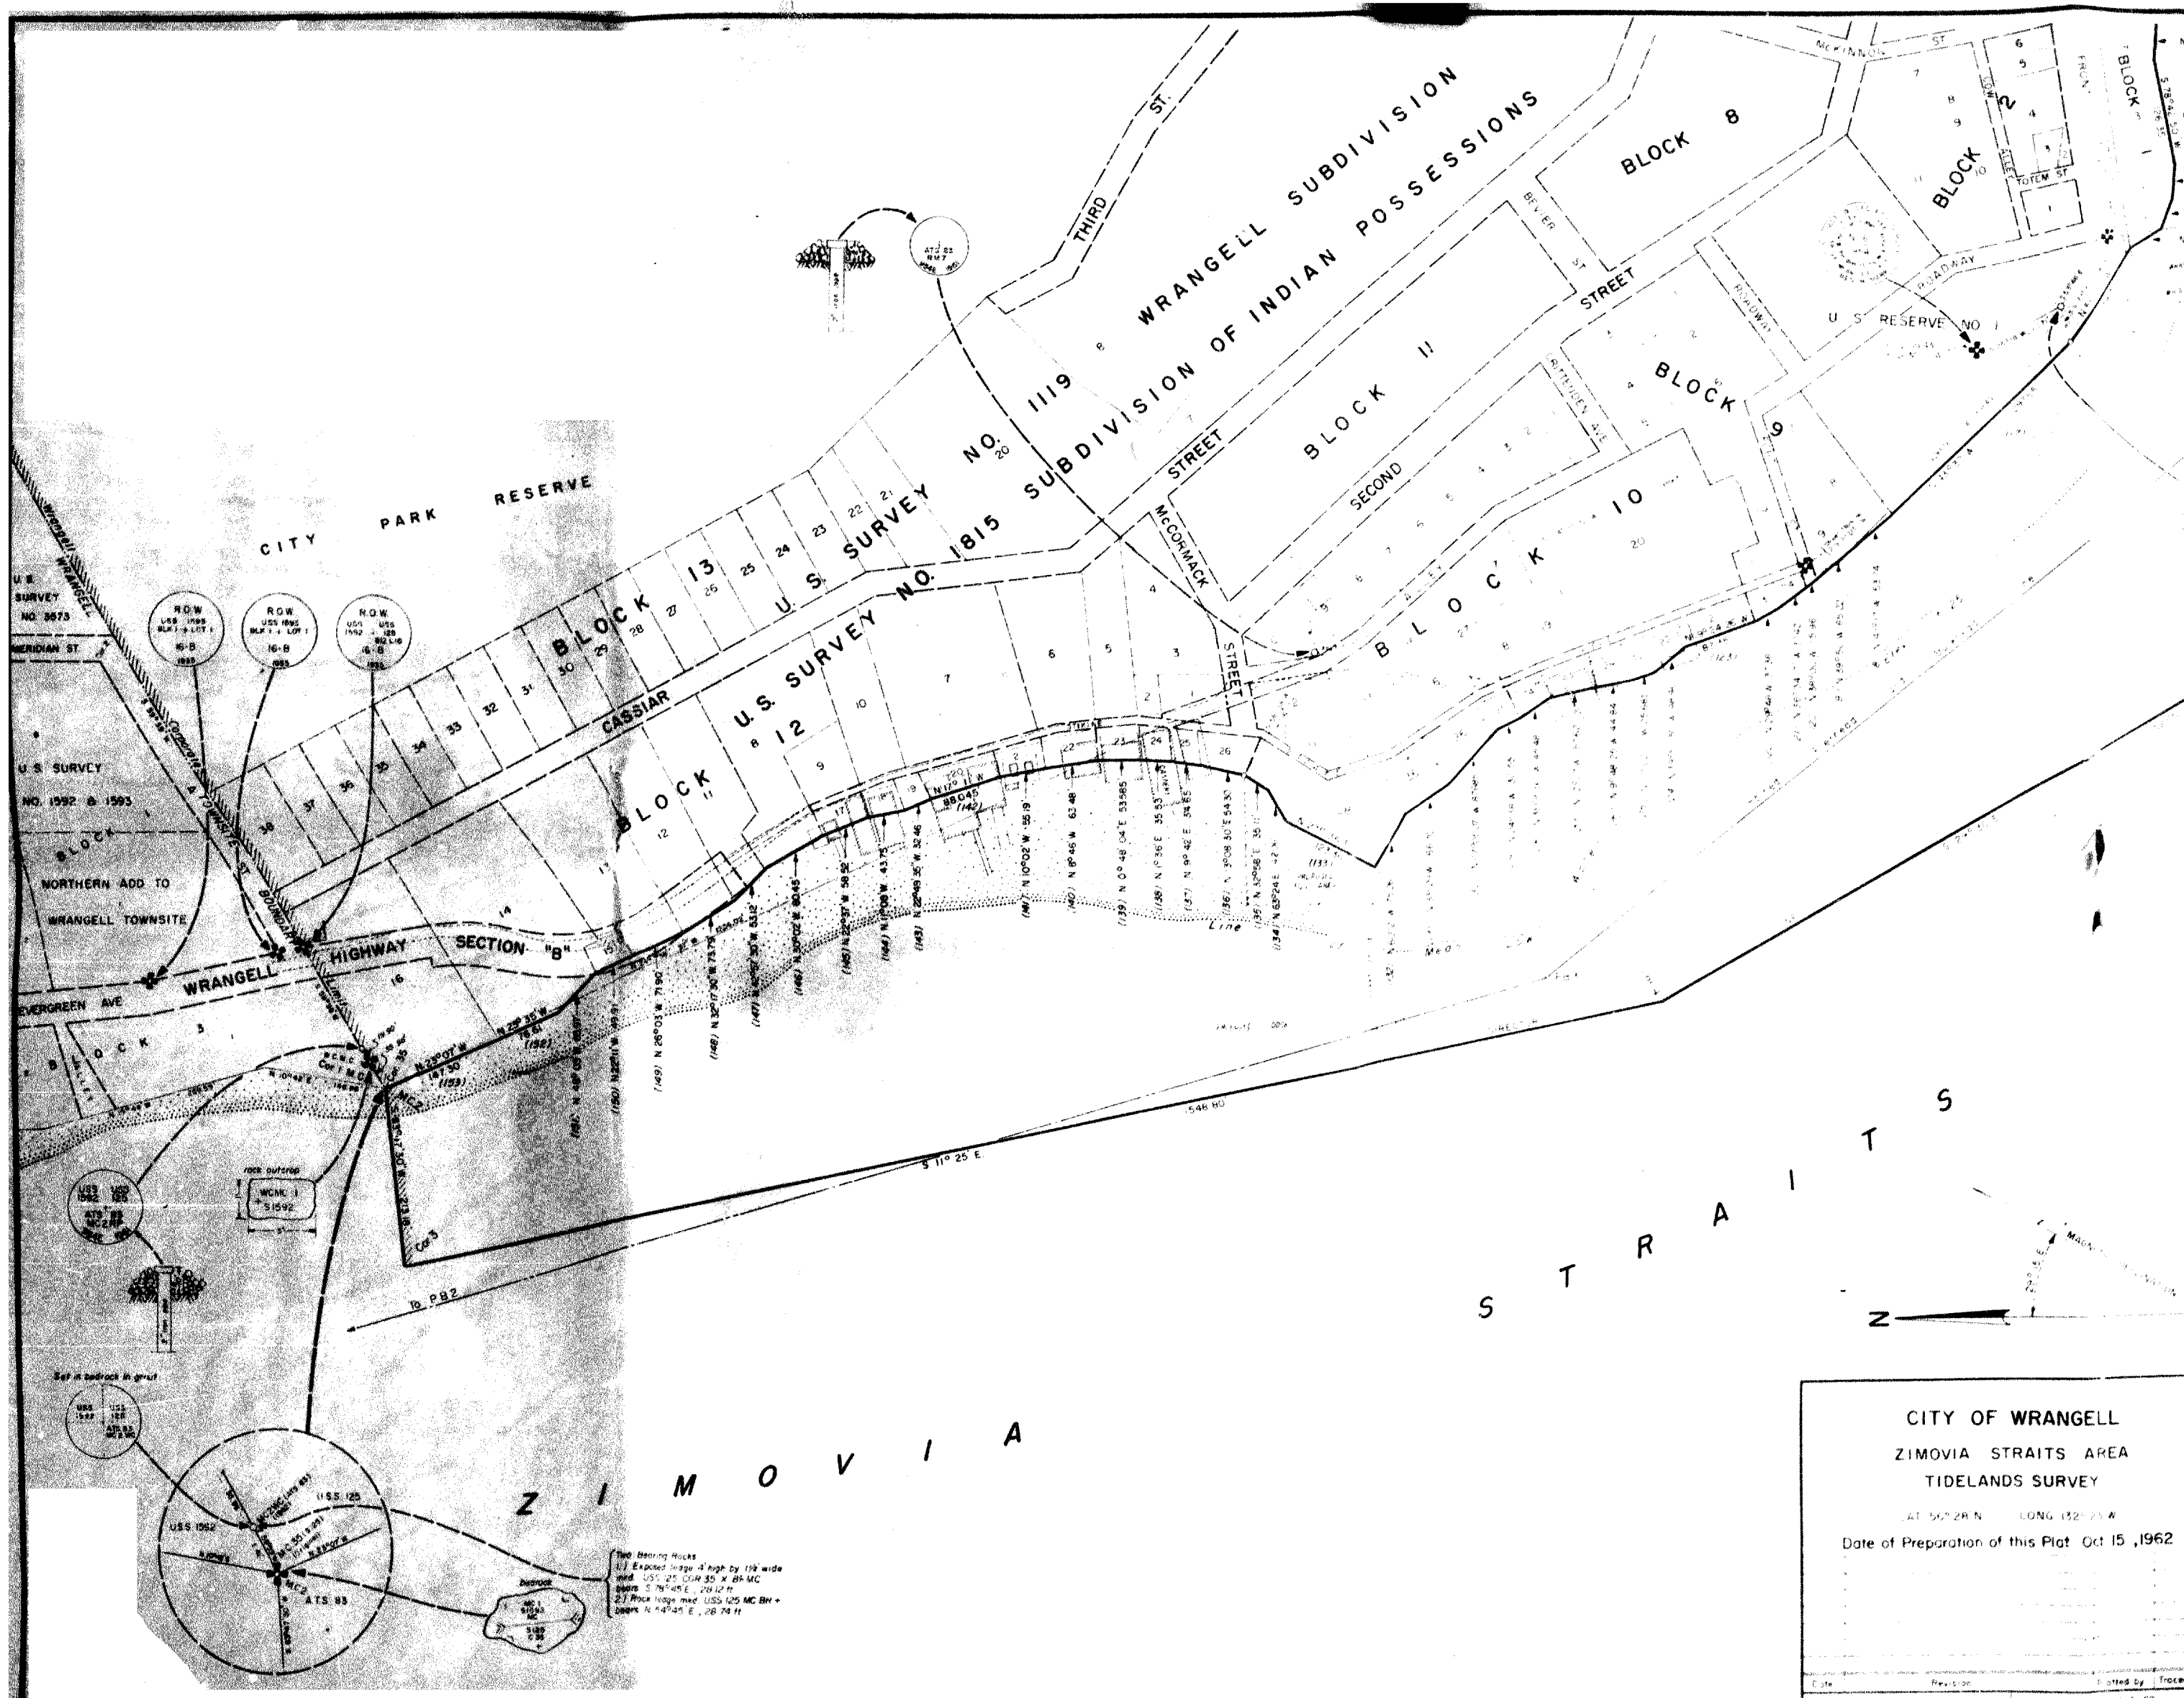

CERTIFICATE OF OWNERSHIP
The City of Wrangell hereby certifies that it is the legal claimant of the tide and submerged lands shown hereon and that the plat of survey is hereby approved by act of the City Council.

November 16, 1962
CITY OF WRANGELL
By *Alvin M. Richards*
Mayor

Alvin F. Morgan
City Clerk-Treasurer

NOTARY ACKNOWLEDGMENT
Subscribed and sworn to before me this 16 day of November, 1962

Arthur J. Nelson
Notary Public for the State of Alaska
My Commission Expires April 15, 1963

SURVEYOR'S CERTIFICATE
I, the undersigned, being duly qualified to practice land surveying in the State of Alaska, do hereby certify that the foregoing is a true and correct copy of the original survey map and the monuments shown thereon are actually located, and that all dimensions and other details are correct.

November 16, 1962
June 1, 1962
Registration Number 954E



NOTES
For general notes see Sheet 2 of 6 Sheets.
This sheet prepared from B.L.M. plat of Wrangell Townsite, U.S. Surveys No. 125 and No. 1119, B.L.M. Plat of Subdivision of Indian Possessions, U.S. Survey No. 1815, B.L.M. Plat of Northern Addition to Wrangell Townsite, U.S. Surveys No. 1592 and 1593, Bureau of Public Roads data for Wrangell Highway alignment, aerial photographs, and tide and survey executed June 21 to 30, 1962.

63-64
Filed in the Office of the Deputy Magistrate at Wrangell, Alaska this 15th day of March 1963
at 1 - *Alvin P. [illegible]* and recorded by *Pat M. [illegible]* as pages 63 & 64
of the records of said Office
Jack King
Deputy Magistrate and Recorder

SHEET 6 OF 6 SHEETS

CITY OF WRANGELL ZIMOVIA STRAITS AREA TIDELANDS SURVEY LAT 54° 28' N LONG 132° 23' W Date of Preparation of this Plat: Oct 15, 1962		ALASKA DIVISION OF LANDS STATE OF ALASKA ANCHORAGE, ALASKA ALASKA TIDELANDS SURVEY NO. 83 (CR 62S, 83E)	
DATE OF SURVEY Beginning June 21, 1962 Ending June 30, 1962		DRAWN BY G. E. J. APPROVED: <i>Charles [illegible]</i> Office Engineer	
DATE APPROVED 3/12/63		APPROVED: <i>Arthur Bell</i> Director of Lands	
SCALE 1"=100'		CHECKED FILE NO. 26-76	